


凡例	記号	境界標の種類	記号	境界標の種類	記号	境界標の種類
	石	石杭	金	金属杭	キ	刻み
	コ	コンクリート杭	プ	プレート	ペ	ペイント
	合	合成杭	鋳	金属鋳		

地番	924-1乃至924-12
土地の所在	高崎市上佐野町字粕沢

地積測量図

求積表				
地番	① 924-1			
N0	Xn	Yn	Yn+1-Yn-1	Xn・(Yn+1-Yn-1)
P6	34429.069	-72475.418	-10.431	-359129.618739
P5	34429.880	-72479.845	-3.263	-112344.698440
P4	34430.683	-72478.681	3.864	133040.159112
P3	34445.438	-72475.981	1.897	65342.995886
P2	34446.602	-72476.784	-13.286	-457657.554172
P1	34448.886	-72489.267	-11.742	-404498.819412
S12	34453.404	-72488.526	1.239	42687.767556
cb20	34460.001	-72488.028	0.972	33495.120972
cb13	34465.864	-72487.554	2.259	77858.386776
cb12	34470.031	-72485.769	11.126	383513.564906
cb14	34466.177	-72476.428	13.269	457331.702613
cb15	34464.025	-72472.500	7.014	241730.671350
P7	34461.881	-72469.414	-2.918	-100559.768758
合計				809.909650
合計面積				404.9548250
地積				404.95 m ²

地番	② 924-2			
N0	Xn	Yn	Yn+1-Yn-1	Xn・(Yn+1-Yn-1)
P12	34428.258	-72470.982	-3.633	-125077.861314
P6	34429.069	-72475.418	1.568	53984.780192
P7	34461.881	-72469.414	15.390	530368.348590
RKP167	34455.363	-72460.028	19.300	664988.505900
K.20	34447.328	-72450.114	12.485	430074.890080
K.19	34438.984	-72447.543	2.468	84995.412512
P8	34438.220	-72447.646	-20.919	-720413.124180
P9	34442.029	-72468.462	-21.979	-757001.355391
P10	34441.225	-72469.625	-3.323	-114448.190675
P11	34429.421	-72471.785	-1.357	-46720.724297
合計				750.681417
合計面積				375.3407085
地積				375.34 m ²

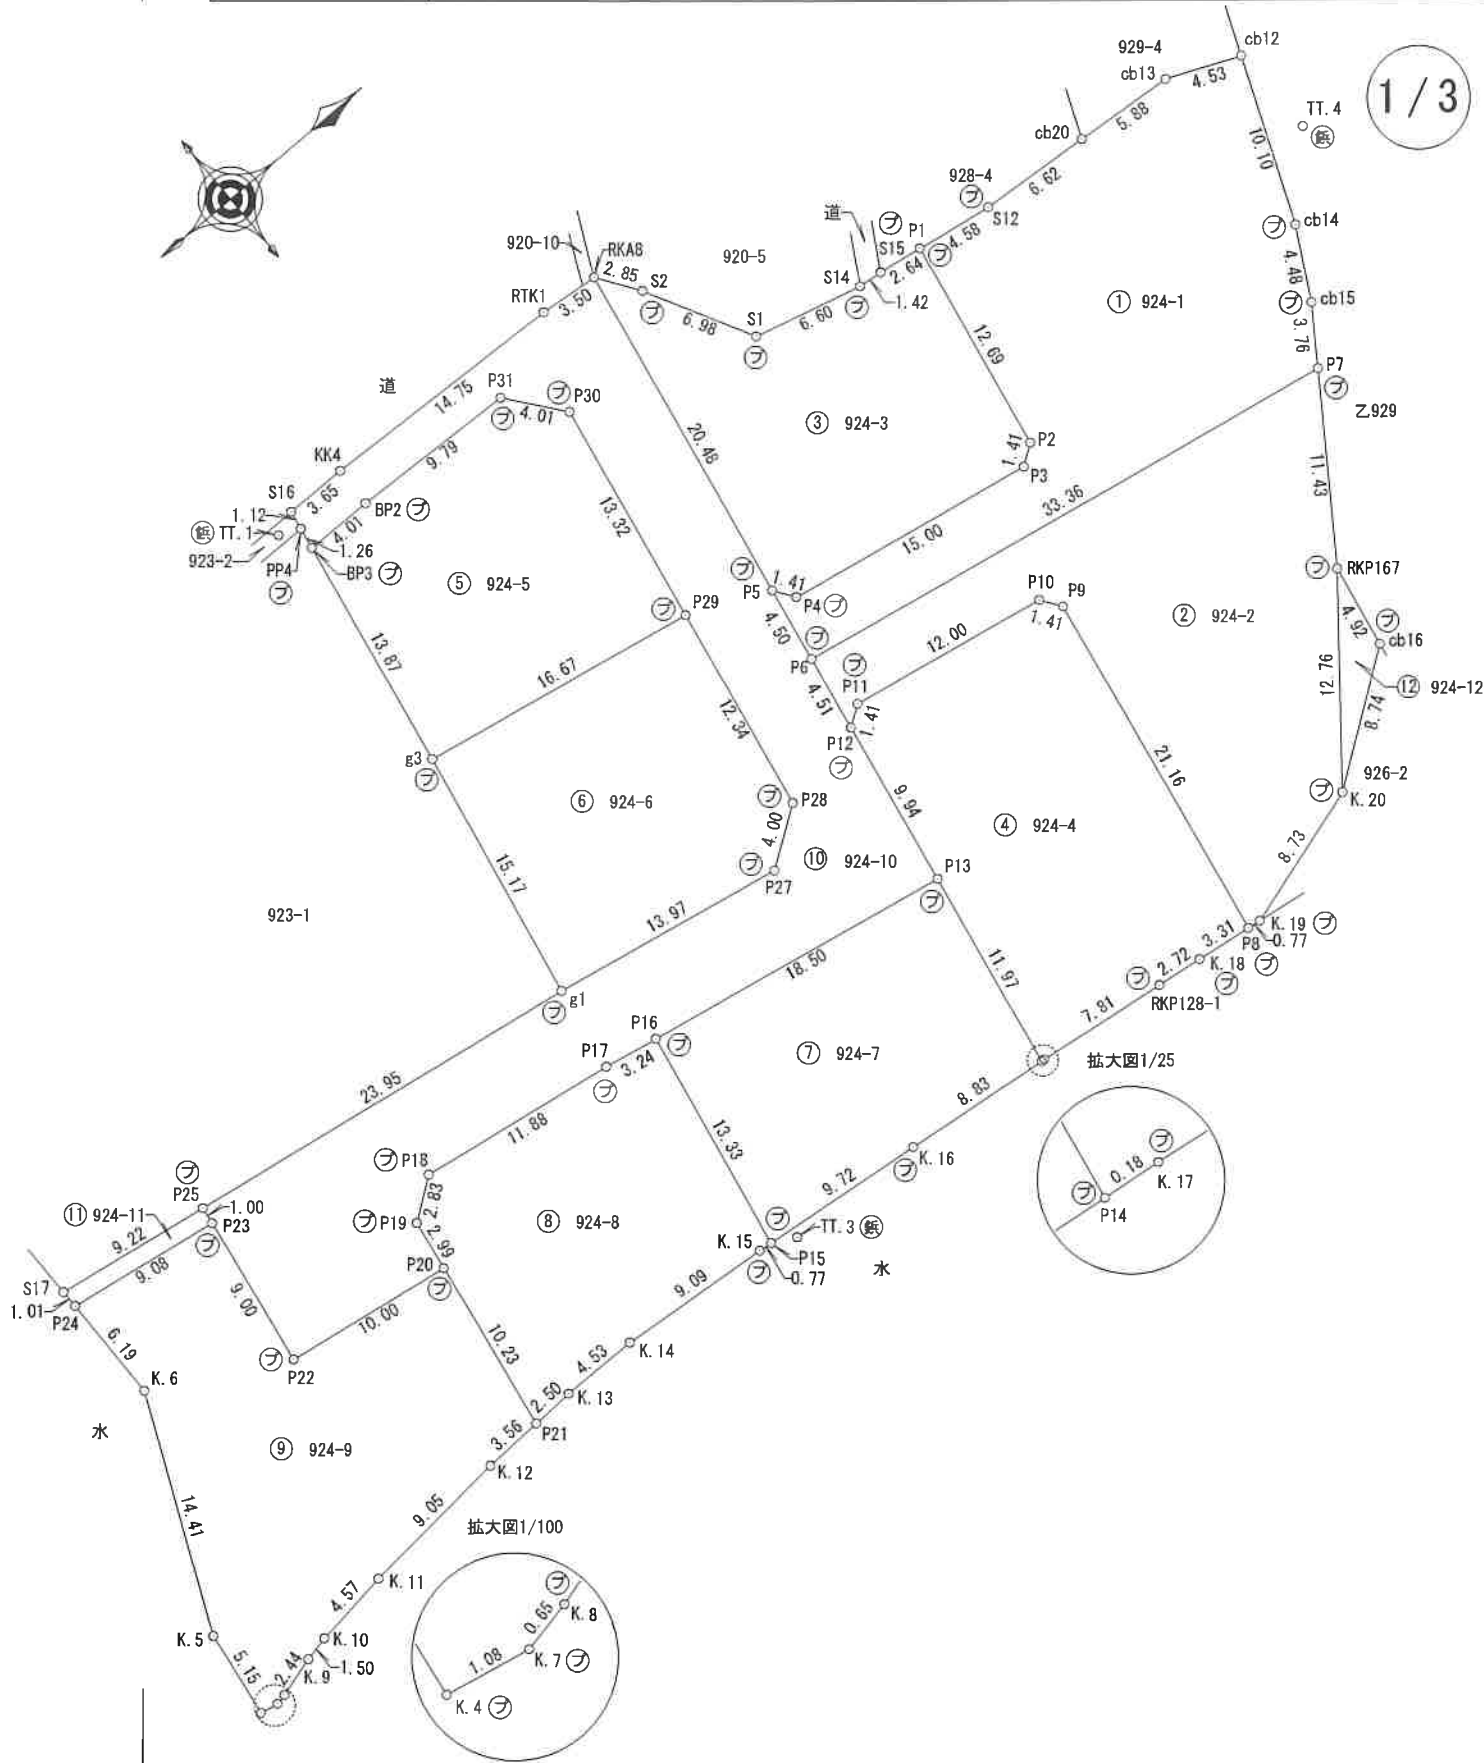

作成者	高崎市中居町43番地1 土地家屋調査士法人ランドプロ 土地家屋調査士 須長 亮 (令和 7 年 8 月 25 日作成)	申請人	株式会社阿久津都市開発 代表取締役 阿久津 昇 (群馬土地家屋調査士会)	縮尺	1 / 500
-----	--	-----	--	----	---------

地番	① 924-3			
N0	Xn	Yn	Yn+1-Yn-1	Xn・(Yn+1-Yn-1)
P5	34429.880	-72479.845	-21.309	-733666.312920
RKA8	34433.566	-72499.990	-17.794	-612710.873404
S2	34435.178	-72497.639	8.499	292664.577822
S1	34438.478	-72491.491	7.786	268137.989708
S14	34444.872	-72489.853	1.797	61897.434984
S15	34446.280	-72489.694	0.586	20185.520080
P1	34448.886	-72489.267	12.910	444735.118260
P2	34446.602	-72476.784	13.286	457657.554172
P3	34445.438	-72475.981	-1.897	-65342.995886
P4	34430.683	-72478.681	-3.864	-133040.159112
合 計				517.853704
合 計 面 積				258.9268520
地 積				258.92㎡

地番	④ 924-4			
N0	Xn	Yn	Yn+1-Yn-1	Xn・(Yn+1-Yn-1)
P13	34426.468	-72461.200	-21.555	-742062.517740
P12	34428.258	-72470.982	-10.585	-364423.110930
P11	34429.421	-72471.785	1.357	46720.724297
P10	34441.225	-72469.625	3.323	114448.190675
P9	34442.029	-72468.462	21.979	757001.355391
P8	34438.220	-72447.646	20.376	701713.170720
K.18	34434.939	-72448.086	-0.781	-26893.687359
RKP128-1	34432.240	-72448.427	-1.321	-45484.989040
K.17	34424.494	-72449.407	-1.000	-34424.494000
P14	34424.313	-72449.427	-11.793	-405965.923209
合 計				628.718805
合 計 面 積				314.3594025
地 積				314.35㎡

地番	⑤ 924-5			
N0	Xn	Yn	Yn+1-Yn-1	Xn・(Yn+1-Yn-1)
BP3	34411.269	-72498.589	-13.613	-468440.604897
BP2	34415.276	-72498.562	0.410	14110.263160
P31	34425.062	-72498.179	3.513	120935.242806
P30	34427.569	-72495.049	16.231	558793.872439
P29	34425.171	-72481.948	10.100	347694.227100
g3	34408.773	-72484.949	-16.641	-572596.391493
合 計				496.609115
合 計 面 積				248.3045575
地 積				248.30㎡

地番	⑥ 924-6			
N0	Xn	Yn	Yn+1-Yn-1	Xn・(Yn+1-Yn-1)
P29	34425.171	-72481.948	15.135	521024.963085
P28	34422.951	-72469.814	14.409	496000.300959
P27	34419.658	-72467.539	-0.239	-8226.298262
g1	34405.921	-72470.053	-17.410	-599007.084610
g3	34408.773	-72484.949	-11.895	-409292.354835
合 計				499.526337
合 計 面 積				249.7631685
地 積				249.76㎡

地番	⑦ 924-7			
N0	Xn	Yn	Yn+1-Yn-1	Xn・(Yn+1-Yn-1)
P16	34408.270	-72464.530	-9.780	-336512.880600
P13	34426.468	-72461.200	15.103	519942.946204
P14	34424.313	-72449.427	10.798	371713.731774
K.16	34415.542	-72450.402	-1.993	-68590.175206
P15	34405.871	-72451.420	-14.128	-486086.145488
合 計				467.476684
合 計 面 積				233.7383420
地 積				233.73㎡

地番	⑧ 924-8			
N0	Xn	Yn	Yn+1-Yn-1	Xn・(Yn+1-Yn-1)
P19	34391.064	-72465.270	-4.623	-158989.888872
P18	34393.348	-72466.938	0.157	5399.755636
P17	34405.085	-72465.113	2.408	82847.444680
P16	34408.270	-72464.530	13.693	471152.441110
P15	34405.871	-72451.420	13.029	448274.093259
K.15	34405.105	-72451.501	-0.871	-29966.846455
K.14	34396.053	-72452.291	-0.809	-27826.406877
K.13	34391.528	-72452.310	0.083	2854.496824
P21	34389.033	-72452.208	-10.005	-344062.275165
P20	34390.605	-72462.315	-13.062	-449210.082510
合 計				472.731630
合 計 面 積				236.3658150
地 積				236.36㎡

地番	㊟ 924-9			
N0	Xn	Yn	Yn+1-Yn-1	Xn・(Yn+1-Yn-1)
P23	34382.107	-72472.745	10.289	353757.498923
P22	34380.723	-72463.852	10.430	358590.940890
P20	34390.605	-72462.315	11.644	400444.204620
P21	34389.033	-72452.208	10.251	352521.977283
K.12	34385.480	-72452.064	0.946	32528.664080
K.11	34376.469	-72451.262	1.416	48677.080104
K.10	34371.940	-72450.648	0.940	32309.623600
K.9	34370.480	-72450.322	1.014	34851.666720
K.8	34368.141	-72449.634	0.822	28250.611902
K.7	34367.506	-72449.500	-0.075	-2577.562950
K.4	34366.448	-72449.709	-5.307	-182382.739536
K.5	34367.166	-72454.807	-18.240	-626857.107840
K.6	34373.069	-72467.949	-19.334	-664568.916046
P24	34373.134	-72474.141	-4.796	-164853.550664
合 計				692.391086
合 計 面 積				346.1955430
地 積				346.19㎡

地番	㊠ 924-10			
N0	Xn	Yn	Yn+1-Yn-1	Xn・(Yn+1-Yn-1)
S16	34411.697	-72500.925	-1.073	-36923.750881
KK4	34415.344	-72500.901	0.604	20786.867776
RTK1	34430.085	-72500.321	0.911	31365.807435
RKA8	34433.566	-72499.990	20.476	705061.697416
P5	34429.880	-72479.845	24.572	846011.011360
P6	34429.069	-72475.418	8.863	305144.838547
P12	34428.258	-72470.982	14.218	489500.972244
P13	34426.468	-72461.200	6.452	222119.571536
P16	34408.270	-72464.530	-3.913	-134639.560510
P17	34405.085	-72465.113	-2.408	-82847.444680
P18	34393.348	-72466.938	-0.157	-5399.755636
P19	34391.064	-72465.270	4.623	158989.888872
P20	34390.605	-72462.315	1.418	48765.877890
P22	34380.723	-72463.852	-10.430	-358590.940890
P23	34382.107	-72472.745	-9.881	-339729.599267
P25	34382.260	-72473.733	2.692	92557.043920
g1	34405.921	-72470.053	6.194	213110.274674
P27	34419.658	-72467.539	0.239	8226.298262
P28	34422.951	-72469.814	-14.409	-496000.300959
P29	34425.171	-72481.948	-25.235	-868719.190185
P30	34427.569	-72495.049	-16.231	-558793.872439
P31	34425.062	-72498.179	-3.513	-120935.242806
BP2	34415.276	-72498.562	-0.410	-14110.263160
BP3	34411.269	-72498.589	-1.266	-43564.666554
PP4	34411.496	-72499.828	-2.336	-80385.254656
合 計				1000.307309
合 計 面 積				500.1536545
地 積				500.15㎡

地番	㊡ 924-11			
N0	Xn	Yn	Yn+1-Yn-1	Xn・(Yn+1-Yn-1)
P24	34373.134	-72474.141	-2.406	-82701.760404
S17	34373.145	-72475.151	0.408	14024.243160
P25	34382.260	-72473.733	2.406	82723.717560
P23	34382.107	-72472.745	-0.408	-14027.899656
合 計				18.300660
合 計 面 積				9.1503300
地 積				9.15㎡

地番	㊢ 924-12			
N0	Xn	Yn	Yn+1-Yn-1	Xn・(Yn+1-Yn-1)
RKP167	34455.363	-72460.028	-5.084	-175171.065492
cb16	34454.441	-72455.198	9.914	341581.328074
K.20	34447.328	-72450.114	-4.830	-166380.594240
合 計				29.668342
合 計 面 積				14.8341710
地 積				14.83㎡

測量年月日	令和7年 9月10日
座標系	IX系