

求積表


地番 1 ①				
NO	Xn	Yn	Yn+1-Yn-1	Xn · (Yn+1-Yn-1)
21G1037	40954.294	-75532.874	14.005	573564.887470
P1	40954.733	-75520.974	8.050	329685.600650
P2	40978.524	-75524.824	-17.556	-719418.967344
P3	40976.306	-75538.530	-12.879	-527733.844974
21G0982	40973.935	-75537.703	1.712	70147.376720
21G0981	40971.377	-75536.818	2.419	99109.760963
21G0980	40966.005	-75535.284	1.839	75336.483195
21G0979	40964.475	-75534.979	2.410	98724.384750
合計				-584.318570
合計面積				292.1592850
地積				292.15 m <sup>2</sup>

地番 2 ②				
NO	Xn	Yn	Yn+1-Yn-1	Xn · (Yn+1-Yn-1)
P1	40954.733	-75520.974	7.888	323050.933904
P5	40954.882	-75516.936	-2.773	-113567.887786
P4	40996.969	-75523.747	-9.481	-388692.263089
21G1118	40996.537	-75526.417	-18.652	-764667.408124
21G0987	40994.192	-75542.399	-16.052	-658038.769984
21G0986	40993.847	-75542.469	0.770	31565.262190
21G0985	40986.670	-75541.629	1.421	58242.058070
21G0984	40984.527	-75541.048	1.913	78403.400151
21G0983	40979.708	-75539.716	2.518	103186.904744
P3	40976.306	-75538.530	14.892	610219.148952
P2	40978.524	-75524.824	17.556	719418.967344
合計				-879.653628
合計面積				439.8268140
地積				439.82 m <sup>2</sup>

地番 3 ③				
NO	Xn	Yn	Yn+1-Yn-1	Xn · (Yn+1-Yn-1)
P5	40954.882	-75516.936	10.849	444319.514818
P6	40955.032	-75512.898	0.063	2580.167016
P7	40979.594	-75516.873	8.879	363857.815126
P8	40981.674	-75504.019	12.300	504074.590200
21G1156	40984.921	-75504.573	-2.946	-120741.577266
21G1119	40999.685	-75506.965	-19.174	-786127.960190
P4	40996.969	-75523.747	-9.971	-408780.777899
合計				-818.228195
合計面積				409.1140975
地積				409.11 m <sup>2</sup>

地番 4 ④				
NO	Xn	Yn	Yn+1-Yn-1	Xn · (Yn+1-Yn-1)
P6	40955.032	-75512.898	14.335	587090.383720
21G1152	40955.414	-75502.538	11.504	471151.082656
21G1153	40961.434	-75501.394	1.074	43992.580116
21G1154	40966.767	-75501.464	-0.913	-37402.658271
21G1155	40971.647	-75502.307	-2.555	-104682.558085
P8	40981.674	-75504.019	-14.566	-596939.063484
P7	40979.594	-75516.873	-8.879	-363857.815126
合計				-648.048474
合計面積				324.0242370
地積				324.02 m <sup>2</sup>

総合計面積	1465.1244335 m <sup>2</sup>
-------	-----------------------------

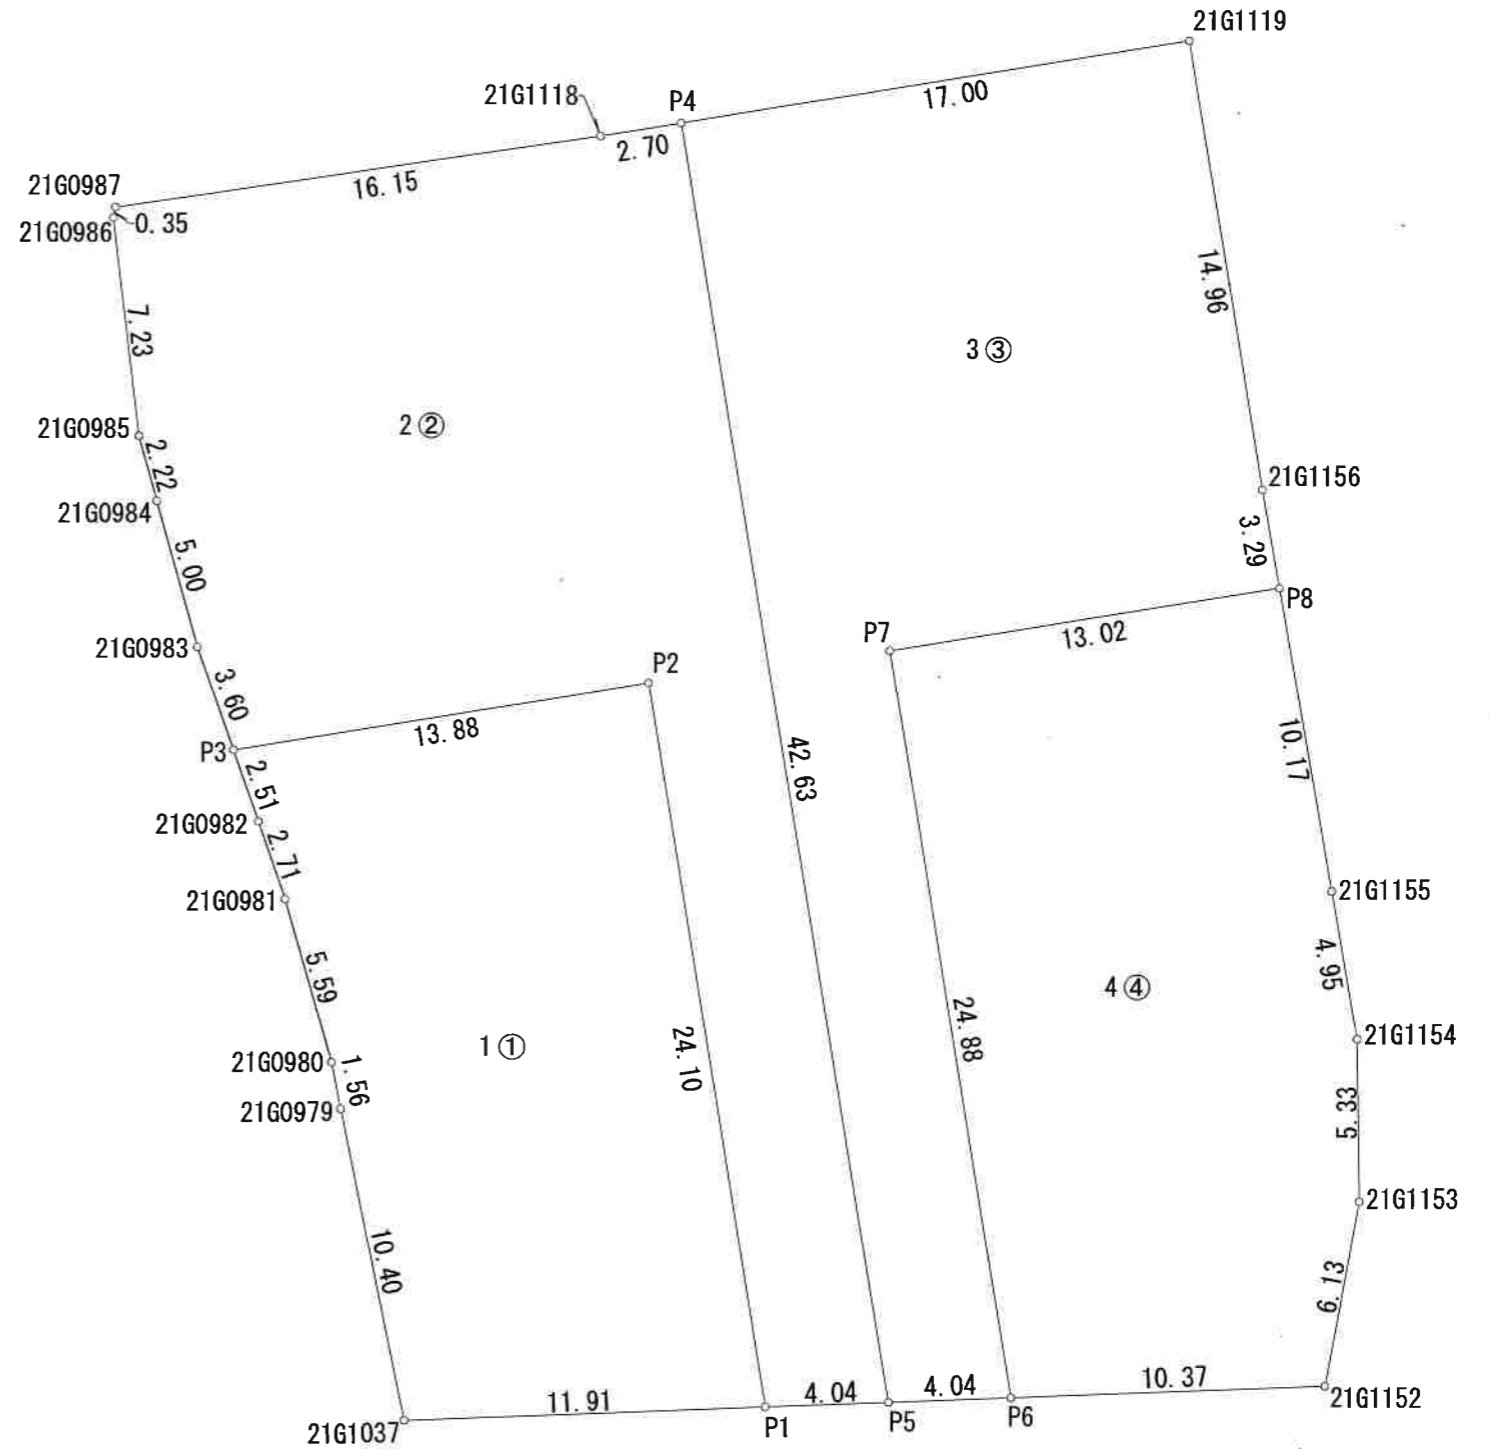

求積図	
所在	高崎市井出町字西下井出
縮尺	1/250
作成日	令和3年4月10日
作成者	土地家屋調査士 須長 亮