

求積表


| 地番 1 ① | | | | |
|--------|-----------|------------|-----------|-----------------------|
| N0 | Xn | Yn | Yn+1-Yn-1 | Xn · (Yn+1-Yn-1) |
| P1 | 33182.708 | -72422.900 | 5.973 | 198200.314884 |
| K2 | 33192.129 | -72417.017 | 6.389 | 212064.512181 |
| K1 | 33192.939 | -72416.511 | 7.152 | 237395.899728 |
| P8 | 33190.541 | -72409.865 | 13.622 | 452121.549502 |
| P7 | 33176.296 | -72402.889 | 6.520 | 216309.449920 |
| P6 | 33174.954 | -72403.345 | -7.250 | -240518.416500 |
| P5 | 33171.588 | -72410.139 | -12.544 | -416104.399872 |
| P4 | 33168.738 | -72415.889 | -7.086 | -235033.677468 |
| P3 | 33169.192 | -72417.225 | -7.101 | -235534.432392 |
| P2 | 33180.962 | -72422.990 | -5.675 | -188301.959350 |
| 合計 | | | | 598.840633 |
| 合計面積 | | | | 299.4203165 |
| 地積 | | | | 299.42 m ² |

| 地番 2 ② | | | | |
|--------|-----------|------------|-----------|-----------------------|
| N0 | Xn | Yn | Yn+1-Yn-1 | Xn · (Yn+1-Yn-1) |
| K4 | 33177.037 | -72426.635 | -9.361 | -310570.243357 |
| K3 | 33180.910 | -72424.023 | 3.735 | 123930.698850 |
| P1 | 33182.708 | -72422.900 | 1.033 | 34277.737364 |
| P2 | 33180.962 | -72422.990 | 5.675 | 188301.959350 |
| P3 | 33169.192 | -72417.225 | 7.101 | 235534.432392 |
| P4 | 33168.738 | -72415.889 | 7.086 | 235033.677468 |
| P5 | 33171.588 | -72410.139 | 12.410 | 411659.407080 |
| K9 | 33158.147 | -72403.479 | -4.523 | -149974.298881 |
| K7 | 33152.591 | -72414.662 | -23.156 | -767681.397196 |
| 合計 | | | | 511.973070 |
| 合計面積 | | | | 255.9865350 |
| 地積 | | | | 255.98 m ² |

| 地番 3 ③ | | | | |
|--------|-----------|------------|-----------|-----------------------|
| N0 | Xn | Yn | Yn+1-Yn-1 | Xn · (Yn+1-Yn-1) |
| P8 | 33190.541 | -72409.865 | 14.997 | 497758.543377 |
| P9 | 33182.611 | -72387.892 | 11.052 | 366734.216772 |
| P10 | 33177.200 | -72398.813 | -4.261 | -141368.049200 |
| K10 | 33163.759 | -72392.153 | -4.666 | -154742.099494 |
| K9 | 33158.147 | -72403.479 | -17.986 | -596382.431942 |
| P5 | 33171.588 | -72410.139 | 0.134 | 4444.992792 |
| P6 | 33174.954 | -72403.345 | 7.250 | 240518.416500 |
| P7 | 33176.296 | -72402.889 | -6.520 | -216309.449920 |
| 合計 | | | | 654.138885 |
| 合計面積 | | | | 327.0694425 |
| 地積 | | | | 327.06 m ² |

| 地番 4 ④ | | | | |
|--------|-----------|------------|-----------|-----------------------|
| N0 | Xn | Yn | Yn+1-Yn-1 | Xn · (Yn+1-Yn-1) |
| P9 | 33182.611 | -72387.892 | 27.905 | 925960.759955 |
| K16 | 33176.482 | -72370.908 | 17.813 | 590972.673866 |
| K15 | 33174.723 | -72370.079 | -21.245 | -704796.990135 |
| K10 | 33163.759 | -72392.153 | -28.734 | -952927.451106 |
| P10 | 33177.200 | -72398.813 | 4.261 | 141368.049200 |
| 合計 | | | | 577.041780 |
| 合計面積 | | | | 288.5208900 |
| 地積 | | | | 288.52 m ² |

| | |
|-------|-----------------------------|
| 総合計面積 | 1170.9971840 m ² |
|-------|-----------------------------|

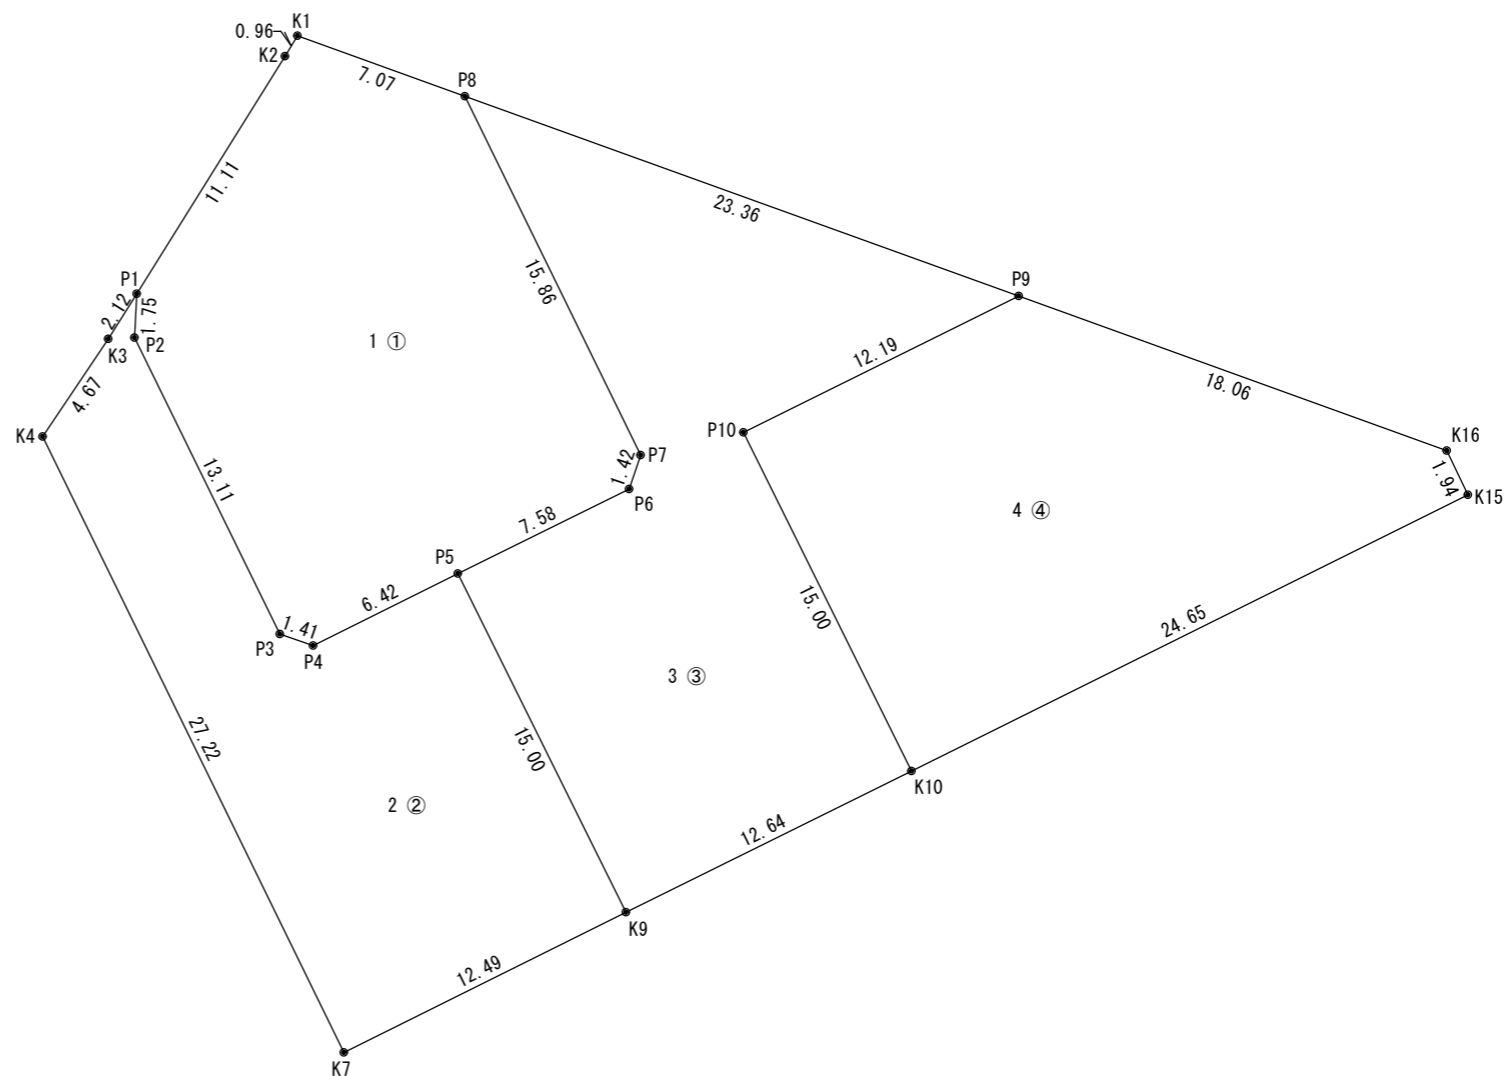

| 求積図 | |
|-----|----------------|
| 所在 | 高崎市下佐野町字稻荷塚590 |
| 縮尺 | 1/300 |
| 作成日 | 令和4年5月13日 |
| 作成者 | 土地家屋調査士 須長 亮 |