


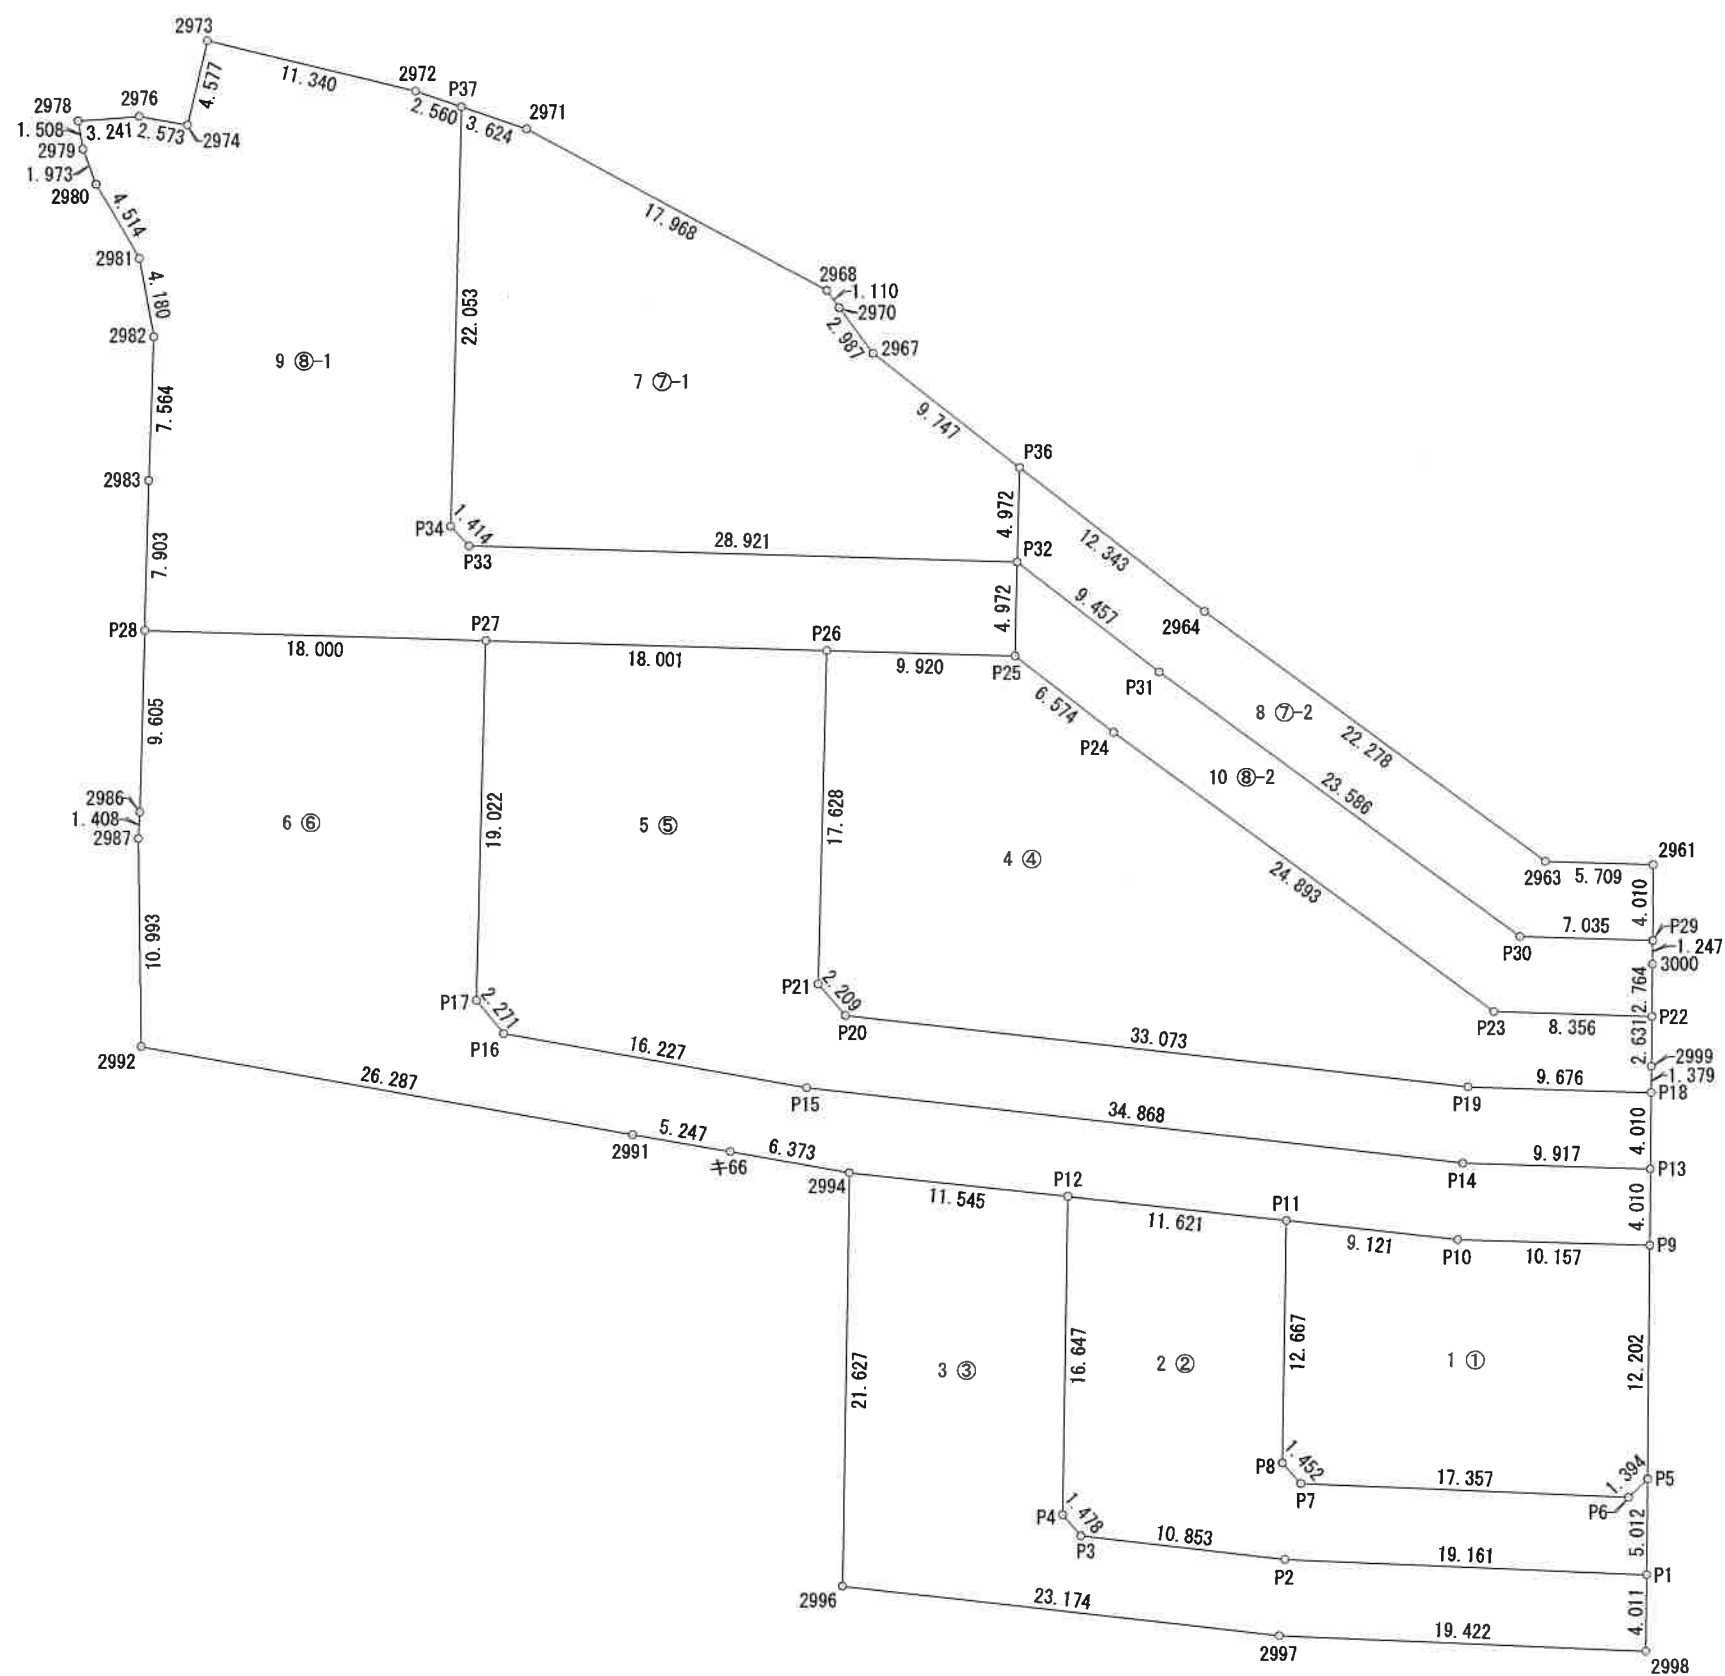

求 積 図 (1)	
所 在	高崎市上大類町字村前632番外
縮 尺	1/400
作 成 日	令和4年5月6日
作 成 者	土地家屋調査士 須長 亮

求積表

地番	1 ①			
N0	Xn	Yn	Yn+1-Yn-1	Xn・(Yn+1-Yn-1)
P9	37254.908	-71769.430	9.991	372213.785828
P5	37242.707	-71769.591	-1.174	-43722.938018
P6	37241.749	-71770.604	-18.354	-683535.061146
P7	37242.486	-71787.945	-18.317	-682170.616062
P8	37243.561	-71788.921	-0.703	-26182.223383
P11	37256.225	-71788.648	9.339	347935.885275
P10	37255.221	-71779.582	19.218	715970.837178
合 計				509.669672
合 計 面 積				254.8348360
地 積				254.83㎡

地番	2 ②			
N0	Xn	Yn	Yn+1-Yn-1	Xn・(Yn+1-Yn-1)
P5	37242.707	-71769.591	0.946	35231.600822
P1	37237.695	-71769.658	-19.211	-715373.358645
P2	37238.508	-71788.802	-29.926	-1114399.590408
P3	37239.747	-71799.584	-11.754	-437715.986238
P4	37240.861	-71800.556	-0.614	-22865.888654
P12	37257.504	-71800.198	11.908	443662.357632
P11	37256.225	-71788.648	11.277	420138.449325
P8	37243.561	-71788.921	0.703	26182.223383
P7	37242.486	-71787.945	18.317	682170.616062
P6	37241.749	-71770.604	18.354	683535.061146
合 計				565.484425
合 計 面 積				282.7422125
地 積				282.74㎡

地番	3 ③			
N0	Xn	Yn	Yn+1-Yn-1	Xn・(Yn+1-Yn-1)
P1	37237.695	-71769.658	19.091	710904.835245
2998	37233.684	-71769.711	-19.458	-724493.023272
2997	37234.508	-71789.116	-42.428	-1579785.705424
2996	37237.153	-71812.139	-22.557	-839958.460221
2994	37258.775	-71811.673	11.941	444907.032275
P12	37257.504	-71800.198	11.117	414191.671968
P4	37240.861	-71800.556	0.614	22865.888654
P3	37239.747	-71799.584	11.754	437715.986238
P2	37238.508	-71788.802	29.926	1114399.590408
合 計				747.815871
合 計 面 積				373.9079355
地 積				373.90㎡

地番	4 ④			
N0	Xn	Yn	Yn+1-Yn-1	Xn・(Yn+1-Yn-1)
P22	37266.938	-71769.267	8.314	309837.322532
2999	37264.307	-71769.305	-0.056	-2086.801192
P18	37262.928	-71769.323	-9.689	-361040.509392
P19	37263.226	-71778.994	-42.522	-1584506.895972
P20	37267.049	-71811.845	-34.294	-1278036.178406
P21	37268.721	-71813.288	-0.894	-33318.236574
P26	37286.340	-71812.739	10.464	390164.261760
P25	37286.031	-71802.824	15.093	562758.065883
P24	37281.981	-71797.646	25.205	939692.331105
P23	37267.196	-71777.619	28.379	1057605.755284
合 計				1069.115028
合 計 面 積				534.5575140
地 積				534.55㎡

地番	5 ⑤			
N0	Xn	Yn	Yn+1-Yn-1	Xn・(Yn+1-Yn-1)
P18	37262.928	-71769.323	9.618	358394.841504
P13	37258.918	-71769.376	-9.965	-371285.117870
P14	37259.224	-71779.288	-44.546	-1659749.392304
P15	37263.253	-71813.922	-50.605	-1885706.918065
P16	37266.123	-71829.893	-17.401	-648467.806323
P17	37267.887	-71831.323	-0.838	-31230.489306
P27	37286.900	-71830.731	18.584	692939.749600
P26	37286.340	-71812.739	17.443	650385.628620
P21	37268.721	-71813.288	0.894	33318.236574
P20	37267.049	-71811.845	34.294	1278036.178406
P19	37263.226	-71778.994	42.522	1584506.895972
合 計				1141.806808
合 計 面 積				570.9034040
地 積				570.90㎡

地番	6 ⑥			
N0	Xn	Yn	Yn+1-Yn-1	Xn・(Yn+1-Yn-1)
P13	37258.918	-71769.376	9.858	367298.413644
P9	37254.908	-71769.430	-10.206	-380223.591048
P10	37255.221	-71779.582	-19.218	-715970.837178
P11	37256.225	-71788.648	-20.616	-768074.334600
P12	37257.504	-71800.198	-23.025	-857854.029600
2994	37258.775	-71811.673	-17.748	-661268.738700
ㄱ66	37259.902	-71817.946	-11.443	-426365.058586
2991	37260.796	-71823.116	-31.040	-1156575.107840
2992	37265.462	-71848.986	-25.985	-968343.030070
2987	37276.454	-71849.101	-0.035	-1304.675890
2986	37277.860	-71849.021	0.379	14128.308940
P28	37287.460	-71848.722	18.290	681987.643400
P27	37286.900	-71830.731	17.399	648754.773100
P17	37267.887	-71831.323	0.838	31230.489306
P16	37266.123	-71829.893	17.401	648467.806323
P15	37263.253	-71813.922	50.605	1885706.918065
P14	37259.224	-71779.288	44.546	1659749.392304
合 計				1344.341570
合 計 面 積				672.1707850
地 積				672.17㎡

地番	7 ㉚-1			
N0	Xn	Yn	Yn+1-Yn-1	Xn・(Yn+1-Yn-1)
P36	37295.971	-71802.515	7.523	280577.589833
P32	37291.001	-71802.669	-29.061	-1083713.780061
P33	37291.901	-71831.576	-29.875	-1114095.542375
P34	37292.932	-71832.544	-0.282	-10516.606824
P37	37314.974	-71831.858	4.118	153663.062932
2971	37313.809	-71828.426	19.248	718216.195632
2968	37305.283	-71812.610	16.458	613970.347614
2970	37304.378	-71811.968	2.418	90201.986004
2967	37301.976	-71810.192	9.453	352615.579128
合 計				918.831883
合 計 面 積				459.4159415
地 積				459.41㎡

総合計面積	4111.1755625㎡
-------	---------------

地番	8 ㉚-2			
N0	Xn	Yn	Yn+1-Yn-1	Xn・(Yn+1-Yn-1)
2961	37274.959	-71769.164	5.657	210864.443063
P29	37270.949	-71769.213	-7.081	-263915.589869
P30	37271.165	-71776.245	-26.007	-969311.188155
P31	37285.174	-71795.220	-26.424	-985223.437776
P32	37291.001	-71802.669	-7.295	-272037.852295
P36	37295.971	-71802.515	9.876	368335.009596
2964	37288.367	-71792.793	27.645	1030836.905715
2963	37275.135	-71774.870	23.629	880774.164915
合 計				322.455194
合 計 面 積				161.2275970
地 積				161.22㎡

地番	9 ⑨-1			
N0	Xn	Yn	Yn+1-Yn-1	Xn・(Yn+1-Yn-1)
P25	37286.031	-71802.824	-10.070	-375470.332170
P26	37286.340	-71812.739	-27.907	-1040549.890380
P27	37286.900	-71830.731	-35.983	-1341694.522700
P28	37287.460	-71848.722	-17.745	-661665.977700
2983	37295.359	-71848.476	0.537	20027.607783
2982	37302.917	-71848.185	-0.451	-16823.615567
2981	37307.031	-71848.927	-3.023	-112779.154713
2980	37310.926	-71851.208	-2.967	-110701.517442
2979	37312.776	-71851.894	-0.928	-34626.256128
2978	37314.264	-71852.136	2.991	111606.963624
2976	37314.494	-71848.903	5.766	215155.372404
2974	37314.040	-71846.370	3.605	134517.114200
2973	37318.490	-71845.298	12.088	451105.907120
2972	37315.797	-71834.282	13.440	501524.311680
P37	37314.974	-71831.858	1.738	64853.424812
P34	37292.932	-71832.544	0.282	10516.606824
P33	37291.901	-71831.576	29.875	1114095.542375
P32	37291.001	-71802.669	28.752	1072190.860752
合 計				1282.444774
合 計 面 積				641.2223870
地 積				641.22㎡

地番	10 ⑩-2			
N0	Xn	Yn	Yn+1-Yn-1	Xn・(Yn+1-Yn-1)
P29	37270.949	-71769.213	7.017	261530.249133
3000	37269.702	-71769.228	-0.054	-2012.563908
P22	37266.938	-71769.267	-8.391	-312706.876758
P23	37267.196	-71777.619	-28.379	-1057605.755284
P24	37281.981	-71797.646	-25.205	-939692.331105
P25	37286.031	-71802.824	-5.023	-187287.733713
P32	37291.001	-71802.669	7.604	283560.771604
P31	37285.174	-71795.220	26.424	985223.437776
P30	37271.165	-71776.245	26.007	969311.188155
合 計				320.385900
合 計 面 積				160.1929500
地 積				160.19㎡

求 積 図 (2)	
所 在	高崎市上大類町字村前632番外
縮 尺	
作 成 日	令和4年5月6日
作 成 者	土地家屋調査士 須長 亮