

求積表


地番	1				
N0	Xn	Yn	Yn+1-Yn-1	Xn · (Yn+1-Yn-1)	
P1	38239.436	-78114.163	2.862	109441.265832	
K6	38242.084	-78099.765	24.330	930429.903720	
BP1	38247.301	-78089.833	14.485	554012.154985	
BP2	38246.334	-78085.280	10.145	388009.058430	
BP3	38243.811	-78079.688	0.607	23213.993277	
P5	38232.764	-78084.673	-8.640	-330331.080960	
P4	38234.413	-78088.328	-15.505	-592824.573565	
P3	38239.760	-78100.178	-14.299	-546790.328240	
P2	38234.332	-78102.627	-13.985	-534707.133020	
合計				453.260459	
合計面積				226.6302295	
地積				226.63	m <sup>2</sup>

地番	2 後退部				
N0	Xn	Yn	Yn+1-Yn-1	Xn · (Yn+1-Yn-1)	
BP1	38247.301	-78089.833	-3.335	-127554.748835	
K7	38247.941	-78088.615	10.201	390167.246141	
P6	38243.935	-78079.632	8.927	341403.607745	
BP3	38243.811	-78079.688	-5.648	-216001.044528	
BP2	38246.334	-78085.280	-10.145	-388009.058430	
合計				6.002093	
合計面積				3.0010465	
地積				3.00	m <sup>2</sup>

地番	3				
N0	Xn	Yn	Yn+1-Yn-1	Xn · (Yn+1-Yn-1)	
BP3	38243.811	-78079.688	17.106	654198.630966	
BP4	38238.342	-78067.567	13.422	513235.026324	
25	38235.182	-78066.266	-1.154	-44123.400028	
P7	38225.566	-78068.721	-18.407	-703617.993362	
P5	38232.764	-78084.673	-10.967	-419298.722788	
合計				393.541112	
合計面積				196.7705560	
地積				196.77	m <sup>2</sup>

地番	4 後退部				
N0	Xn	Yn	Yn+1-Yn-1	Xn · (Yn+1-Yn-1)	
P6	38243.935	-78079.632	12.013	459424.391155	
CS1	38238.603	-78067.675	12.065	461348.745195	
BP4	38238.342	-78067.567	-12.013	-459357.202446	
BP3	38243.811	-78079.688	-12.065	-461411.579715	
合計				4.354189	
合計面積				2.1770945	
地積				2.17	m <sup>2</sup>

地番	5				
N0	Xn	Yn	Yn+1-Yn-1	Xn · (Yn+1-Yn-1)	
K5	38237.538	-78124.703	-0.257	-9827.047266	
P1	38239.436	-78114.163	22.076	844173.789136	
P2	38234.332	-78102.627	13.985	534707.133020	
P3	38239.760	-78100.178	14.299	546790.328240	
P4	38234.413	-78088.328	6.913	264314.497069	
P8	38223.472	-78093.265	-7.402	-282930.139744	
D.2	38224.720	-78095.730	-9.673	-369747.716560	
124	38227.909	-78102.938	-18.176	-694830.473984	
P9	38232.761	-78113.906	-21.765	-832136.043165	
合計				514.326746	
合計面積				257.1633730	
地積				257.16	m <sup>2</sup>

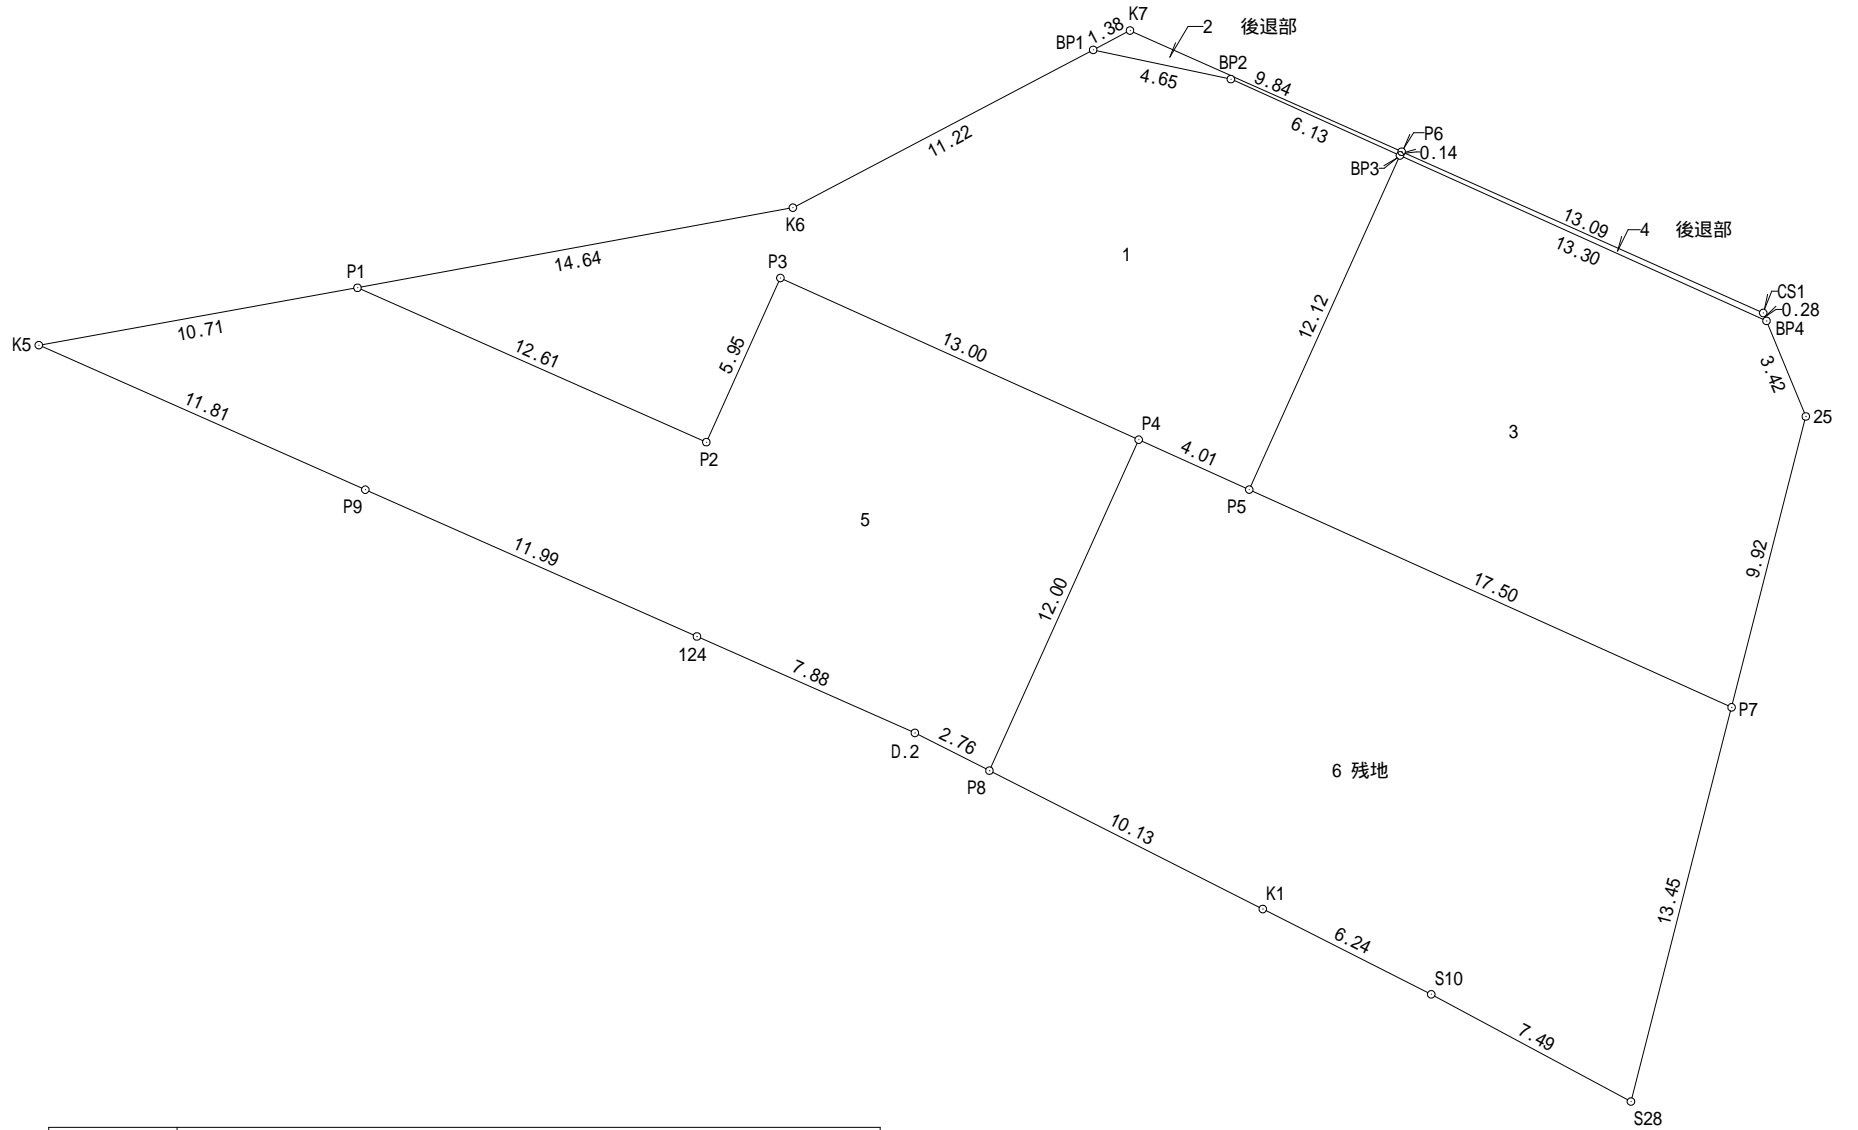

地番	6 残地				
N0	Xn	Yn	Yn+1-Yn-1	Xn · (Yn+1-Yn-1)	
P7	38225.566	-78068.721	12.624	482559.545184	
S28	38212.534	-78072.049	-9.932	-379526.887688	
S10	38216.077	-78078.653	-12.176	-465318.953552	
K1	38218.897	-78084.225	-14.612	-558454.522964	
P8	38223.472	-78093.265	-4.103	-156830.905616	
P4	38234.413	-78088.328	8.592	328510.076496	
P5	38232.764	-78084.673	19.607	749629.803748	
合計				568.155608	
合計面積				284.0778040	
地積				284.07	m <sup>2</sup>

総合計面積	969.8201035 m <sup>2</sup>
-------	----------------------------

求積図	
所在	高崎市剣崎町字東村950番1
縮尺	1/250
作成日	令和5年3月13日
作成者	土地家屋調査士 須長 亮