

求積表


地番	1 1579-2				
NO	Xn	Yn	Yn+1-Yn-1	Xn · (Yn+1-Yn-1)	
26G0158	43165.583	-76522.755	14.150	610792.999450	
26G0157	43163.797	-76509.497	25.194	1087468.701618	
26G0156	43161.642	-76497.561	15.316	661063.708872	
26G0155	43160.571	-76494.181	-12.071	-520991.252541	
26Z0003	43161.090	-76509.632	-29.466	-1271784.677940	
26Z0013	43163.253	-76523.647	-13.123	-566431.369119	
合計				118.110340	
合計面積				59.0551700	
地積				59.05	m ²

地番	2 1416-1				
NO	Xn	Yn	Yn+1-Yn-1	Xn · (Yn+1-Yn-1)	
P1	43145.625	-76516.428	-15.310	-660559.518750	
26G0161	43150.235	-76518.593	-4.909	-211824.503615	
26G0160	43156.155	-76521.337	-5.504	-237531.477120	
26G0159	43162.077	-76524.097	-2.310	-99704.397870	
26Z0013	43163.253	-76523.647	14.465	624356.454645	
26Z0003	43161.090	-76509.632	29.466	1271784.677940	
26G0155	43160.571	-76494.181	17.872	771365.724912	
26G0154	43159.231	-76491.760	4.043	174492.770933	
26G0153	43157.971	-76490.138	-11.523	-497309.299833	
P2	43151.798	-76503.283	-26.290	-1134460.769420	
合計				609.661822	
合計面積				304.8309110	
地積				304.83	m ²

地番	3 1416-5				
NO	Xn	Yn	Yn+1-Yn-1	Xn · (Yn+1-Yn-1)	
P3	43133.767	-76494.815	-1.522	-65649.593374	
26G0146	43129.909	-76504.805	-11.072	-477534.352448	
26G0145	43129.497	-76505.887	-4.073	-175666.441281	
26G0144	43130.460	-76508.878	-4.443	-191628.633780	
26G0143	43132.640	-76510.330	-7.550	-325651.432000	
P1	43145.625	-76516.428	7.047	304047.219375	
P2	43151.798	-76503.283	21.613	932639.810174	
合計				556.576666	
合計面積				278.2883330	
地積				278.28	m ²

地番	4 1416-6				
NO	Xn	Yn	Yn+1-Yn-1	Xn · (Yn+1-Yn-1)	
26G0153	43157.971	-76490.138	14.243	614698.980953	
26G0152	43156.615	-76489.040	3.143	135641.240945	
26G0151	43152.682	-76486.995	5.956	257017.373992	
26G0150	43145.180	-76483.084	7.501	323631.995180	
26G0149	43141.051	-76479.494	1.724	74375.171924	
26G0148	43138.938	-76481.360	-11.402	-491870.171076	
26G0147	43135.280	-76490.896	-13.455	-580385.192400	
P3	43133.767	-76494.815	-12.387	-534297.971829	
P2	43151.798	-76503.283	4.677	201820.959246	
合計				632.386935	
合計面積				316.1934675	
地積				316.19	m ²

地番	5 1415-1				
NO	Xn	Yn	Yn+1-Yn-1	Xn · (Yn+1-Yn-1)	
26G0141	43125.180	-76503.111	0.522	22511.343960	
26G0142	43125.261	-76502.922	23.667	1020645.552087	
26G0126	43134.276	-76479.444	24.435	1053986.034060	
26G0127	43131.709	-76478.487	7.548	325558.139532	
26G0128	43117.524	-76471.896	1.485	64029.523140	
26G0131	43114.440	-76477.002	-9.638	-415536.972720	
26G0129	43124.700	-76481.534	-23.457	-1011576.087900	
26G0120	43118.088	-76500.459	-22.113	-953470.279944	
26G0138	43122.776	-76503.647	-3.245	-139933.408120	
26G0139	43122.891	-76503.704	0.203	8753.946873	
26G0140	43123.887	-76503.444	0.593	25572.464991	
合計				540.255959	
合計面積				270.1279795	
地積				270.12	m ²

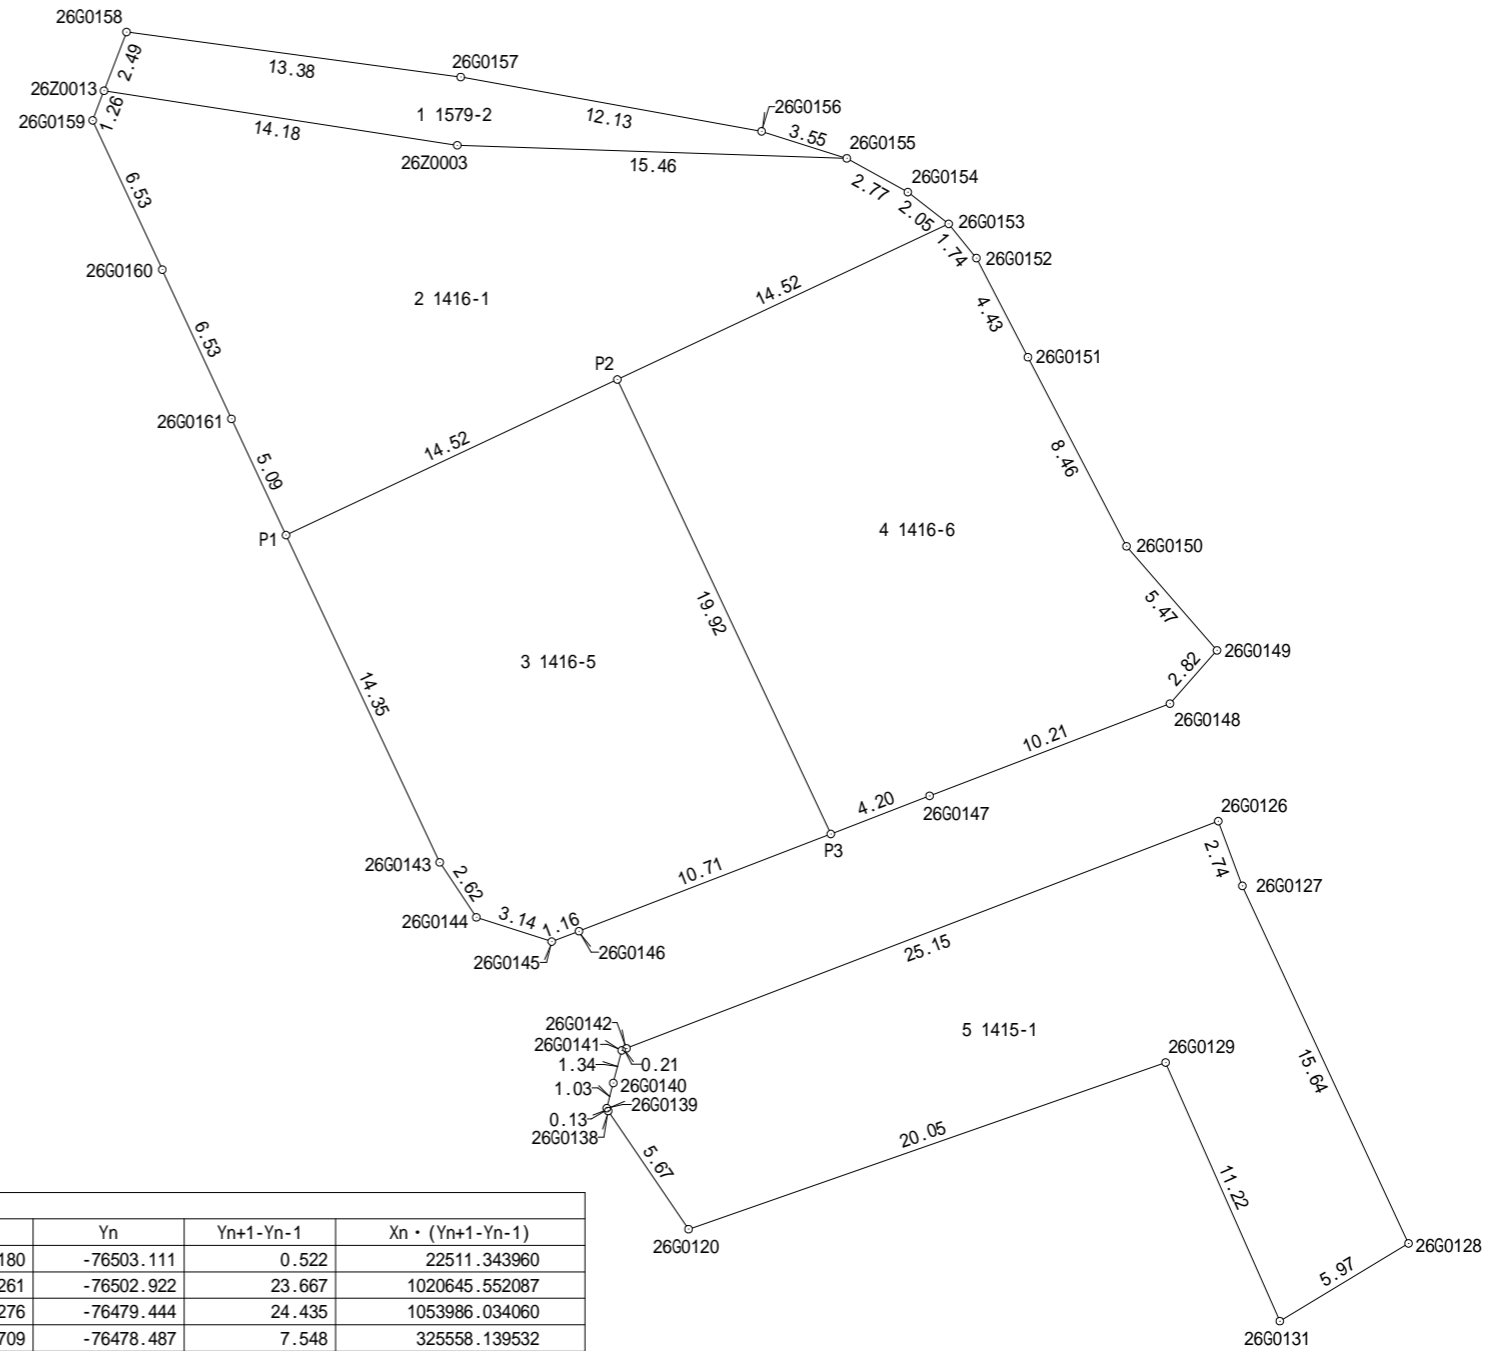

求積図

所在	高崎市保渡田町字屋敷廻、字荒神前
縮尺	1/300
作成日	令和5年6月9日
作成者	土地家屋調査士 須長 亮