

求積表


地番	1 ①				
NO	Xn	Yn	Yn+1-Yn-1	Xn · (Yn+1-Yn-1)	
P-2	442.177	519.387	10.273	4542.484321	
K22	442.471	530.254	12.914	5714.070494	
P14	440.519	532.301	2.580	1136.539020	
P-3	420.620	532.834	-12.320	-5182.038400	
P-4	420.246	519.981	-13.447	-5651.047962	
			合計	560.007473	
			合計面積	280.0037365	
			地積	280.00	m <sup>2</sup>

地番	2 ②				
NO	Xn	Yn	Yn+1-Yn-1	Xn · (Yn+1-Yn-1)	
K21	441.830	506.592	12.219	5398.720770	
P-2	442.177	519.387	13.389	5920.307853	
P-4	420.246	519.981	-12.162	-5111.031852	
P-5	419.876	507.225	-12.813	-5379.871188	
KR5	421.838	507.168	-0.633	-267.023454	
			合計	561.102129	
			合計面積	280.5510645	
			地積	280.55	m <sup>2</sup>

地番	3 ③				
NO	Xn	Yn	Yn+1-Yn-1	Xn · (Yn+1-Yn-1)	
P-1	441.486	494.095	11.946	5273.991756	
K21	441.830	506.592	13.073	5776.043590	
KR5	421.838	507.168	0.633	267.023454	
P-5	419.876	507.225	-12.468	-5235.013968	
P-6	419.512	494.700	-12.579	-5277.041448	
P-7	421.493	494.646	-0.605	-255.003265	
			合計	550.000119	
			合計面積	275.0000595	
			地積	275.00	m <sup>2</sup>

地番	4 ④				
NO	Xn	Yn	Yn+1-Yn-1	Xn · (Yn+1-Yn-1)	
K20	441.141	481.597	11.917	5257.077297	
P-1	441.486	494.095	13.049	5760.950814	
P-7	421.493	494.646	0.605	255.003265	
P-6	419.512	494.700	-12.410	-5206.143920	
P-8	419.150	482.236	-12.522	-5248.596300	
KR6	421.149	482.178	-0.639	-269.114211	
			合計	549.176945	
			合計面積	274.5884725	
			地積	274.58	m <sup>2</sup>

地番	5 ⑤				
NO	Xn	Yn	Yn+1-Yn-1	Xn · (Yn+1-Yn-1)	
P-9	416.611	532.941	17.429	7261.113119	
P-19	400.557	533.367	-15.538	-6223.854666	
P-18	400.124	517.403	-16.992	-6798.907008	
P-17	401.096	516.375	-1.465	-587.605640	
P-10	416.117	515.938	16.566	6893.394222	
			合計	544.140027	
			合計面積	272.0700135	
			地積	272.07	m <sup>2</sup>

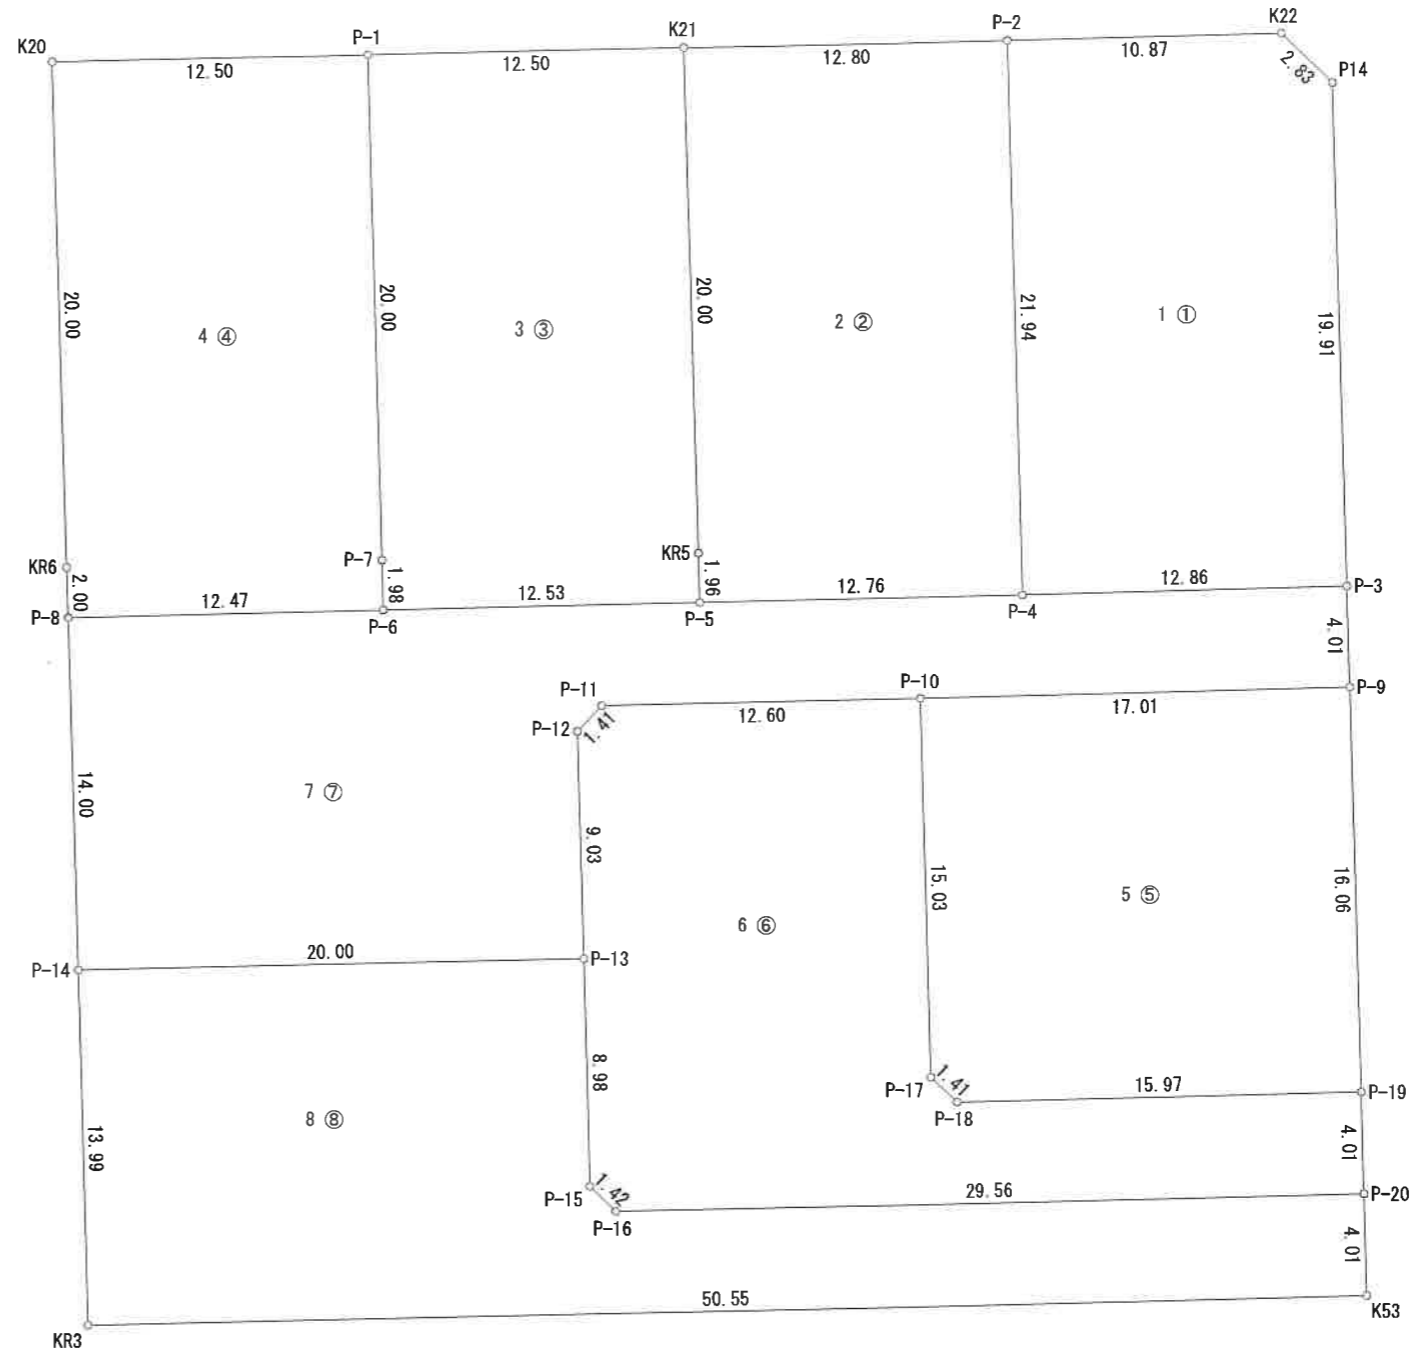

求積図(1)	
所在	高崎市下佐野町字一本木724番1外
縮尺	1/300
作成日	令和6年3月2日
作成者	土地家屋調査士 須長 亮

求積表

地番		6 ⑥			
NO	Xn	Yn	Yn+1-Yn-1	Xn · (Yn+1-Yn-1)	
P-19	400.557	533.367	16.073	6438.152661	
P-20	396.549	533.476	-29.442	-11675.195658	
P-16	395.746	503.925	-30.580	-12101.912680	
P-15	396.719	502.896	-1.290	-511.767510	
P-13	405.699	502.635	-0.523	-212.180577	
P-12	414.723	502.373	0.709	294.038607	
P-11	415.751	503.344	13.565	5639.662315	
P-10	416.117	515.938	13.031	5422.420627	
P-17	401.096	516.375	1.465	587.605640	
P-18	400.124	517.403	16.992	6798.907008	
合計				679.730433	
合計面積				339.8652165	
地積				339.86 m <sup>2</sup>	

地番		7 ㉚			
NO	Xn	Yn	Yn+1-Yn-1	Xn · (Yn+1-Yn-1)	
P-3	420.620	532.834	12.960	5451.235200	
P-9	416.611	532.941	-16.896	-7039.059456	
P-10	416.117	515.938	-29.597	-12315.814849	
P-11	415.751	503.344	-13.565	-5639.662315	
P-12	414.723	502.373	-0.709	-294.038607	
P-13	405.699	502.635	-19.730	-8004.441270	
P-14	405.156	482.643	-20.399	-8264.777244	
P-8	419.150	482.236	12.057	5053.691550	
P-6	419.512	494.700	24.989	10483.185368	
P-5	419.876	507.225	25.281	10614.885156	
P-4	420.246	519.981	25.609	10762.079814	
合計				807.283347	
合計面積				403.6416735	
地積				403.64 m <sup>2</sup>	

地番		8 ㉛			
NO	Xn	Yn	Yn+1-Yn-1	Xn · (Yn+1-Yn-1)	
P-20	396.549	533.476	29.660	11761.643340	
K53	392.540	533.585	-50.427	-19794.614580	
KR3	391.168	483.049	-50.942	-19926.880256	
P-14	405.156	482.643	19.586	7935.385416	
P-13	405.699	502.635	20.253	8216.621847	
P-15	396.719	502.896	1.290	511.767510	
P-16	395.746	503.925	30.580	12101.912680	
合計				805.835957	
合計面積				402.9179785	
地積				402.91 m <sup>2</sup>	

総合計面積	2528.6382150 m <sup>2</sup>
-------	-----------------------------

求積図(2)	
所在	高崎市下佐野町字一本木724番1外
縮尺	
作成日	令和6年3月2日
作成者	土地家屋調査士 須長 亮