


求積表

地番 1 ①				
NO	X <sub>n</sub>	Y <sub>n</sub>	Y <sub>n+1</sub> -Y <sub>n-1</sub>	X <sub>n</sub> · (Y <sub>n+1</sub> -Y <sub>n-1</sub> )
P1	35901.364	-69699.235	-18.139	-651214.841596
03-232	35916.883	-69692.837	22.697	815205.493451
03-281	35918.099	-69676.538	18.139	651518.397761
P2	35903.195	-69674.698	-22.697	-814894.816915
合計				614.232701
合計面積				307.1163505
地積				307.11 m <sup>2</sup>

地番 2 ②				
NO	X <sub>n</sub>	Y <sub>n</sub>	Y <sub>n+1</sub> -Y <sub>n-1</sub>	X <sub>n</sub> · (Y <sub>n+1</sub> -Y <sub>n-1</sub> )
03-230	35880.241	-69707.646	-1.535	-55076.169935
03-231	35881.653	-69707.362	8.411	301800.583383
P1	35901.364	-69699.235	32.664	1172682.153696
P2	35903.195	-69674.698	25.216	905334.965120
03-260	35897.693	-69674.019	-4.020	-144308.725860
03-258	35896.748	-69678.718	-5.837	-209529.318076
03-256	35894.915	-69679.856	-1.068	-38335.769220
03-254	35890.570	-69679.786	-2.106	-75585.540420
キ-57	35889.042	-69681.962	-16.796	-602792.349432
03-251	35883.750	-69696.582	-18.546	-665500.027500
03-249	35881.767	-69700.508	-9.245	-331726.935915
03-228	35880.585	-69705.827	-7.138	-256115.615730
合計				847.250111
合計面積				423.6250555
地積				423.62 m <sup>2</sup>

総合計面積	730.7414060 m <sup>2</sup>
-------	----------------------------

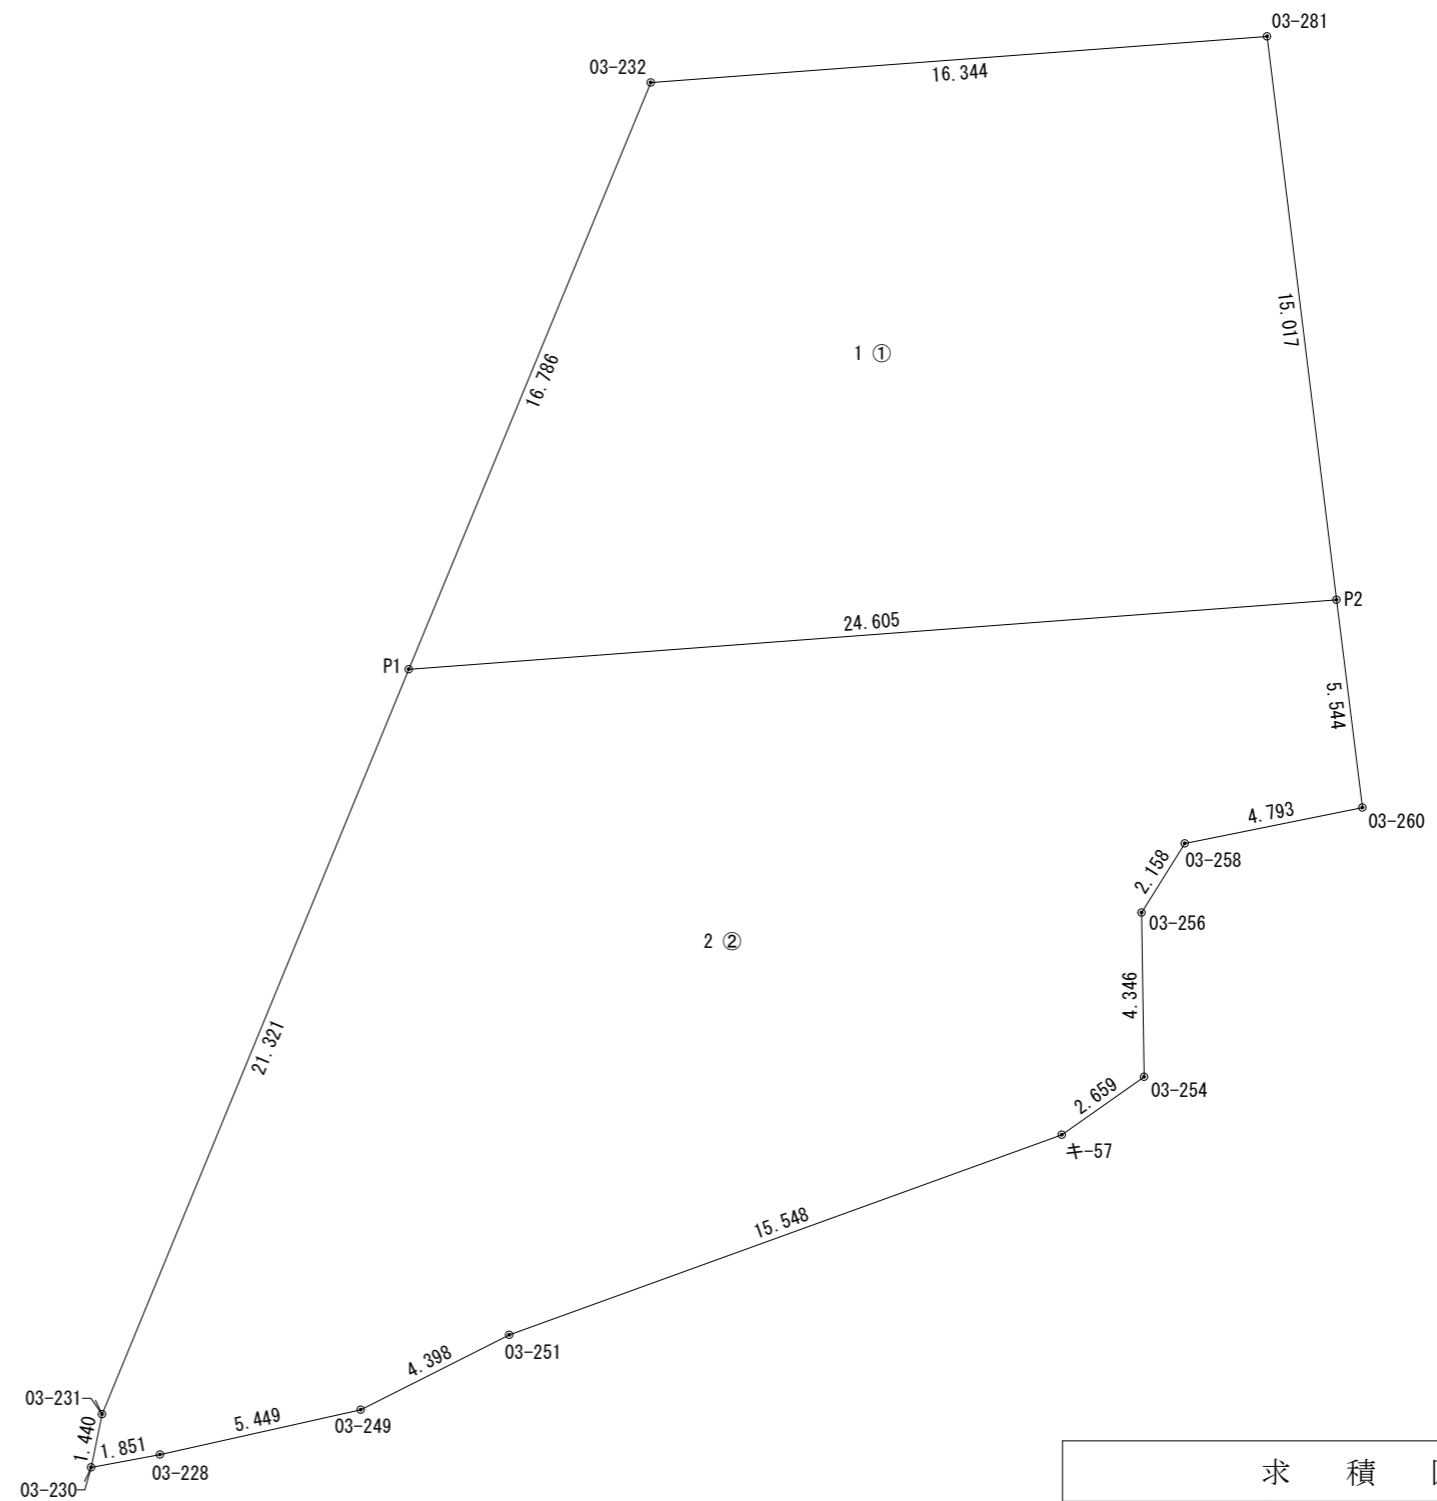

求積図	
所在	高崎市下大類町字反町298-1
縮尺	1/200
作成日	令和5年12月16日
作成者	土地家屋調査士 須長 亮