
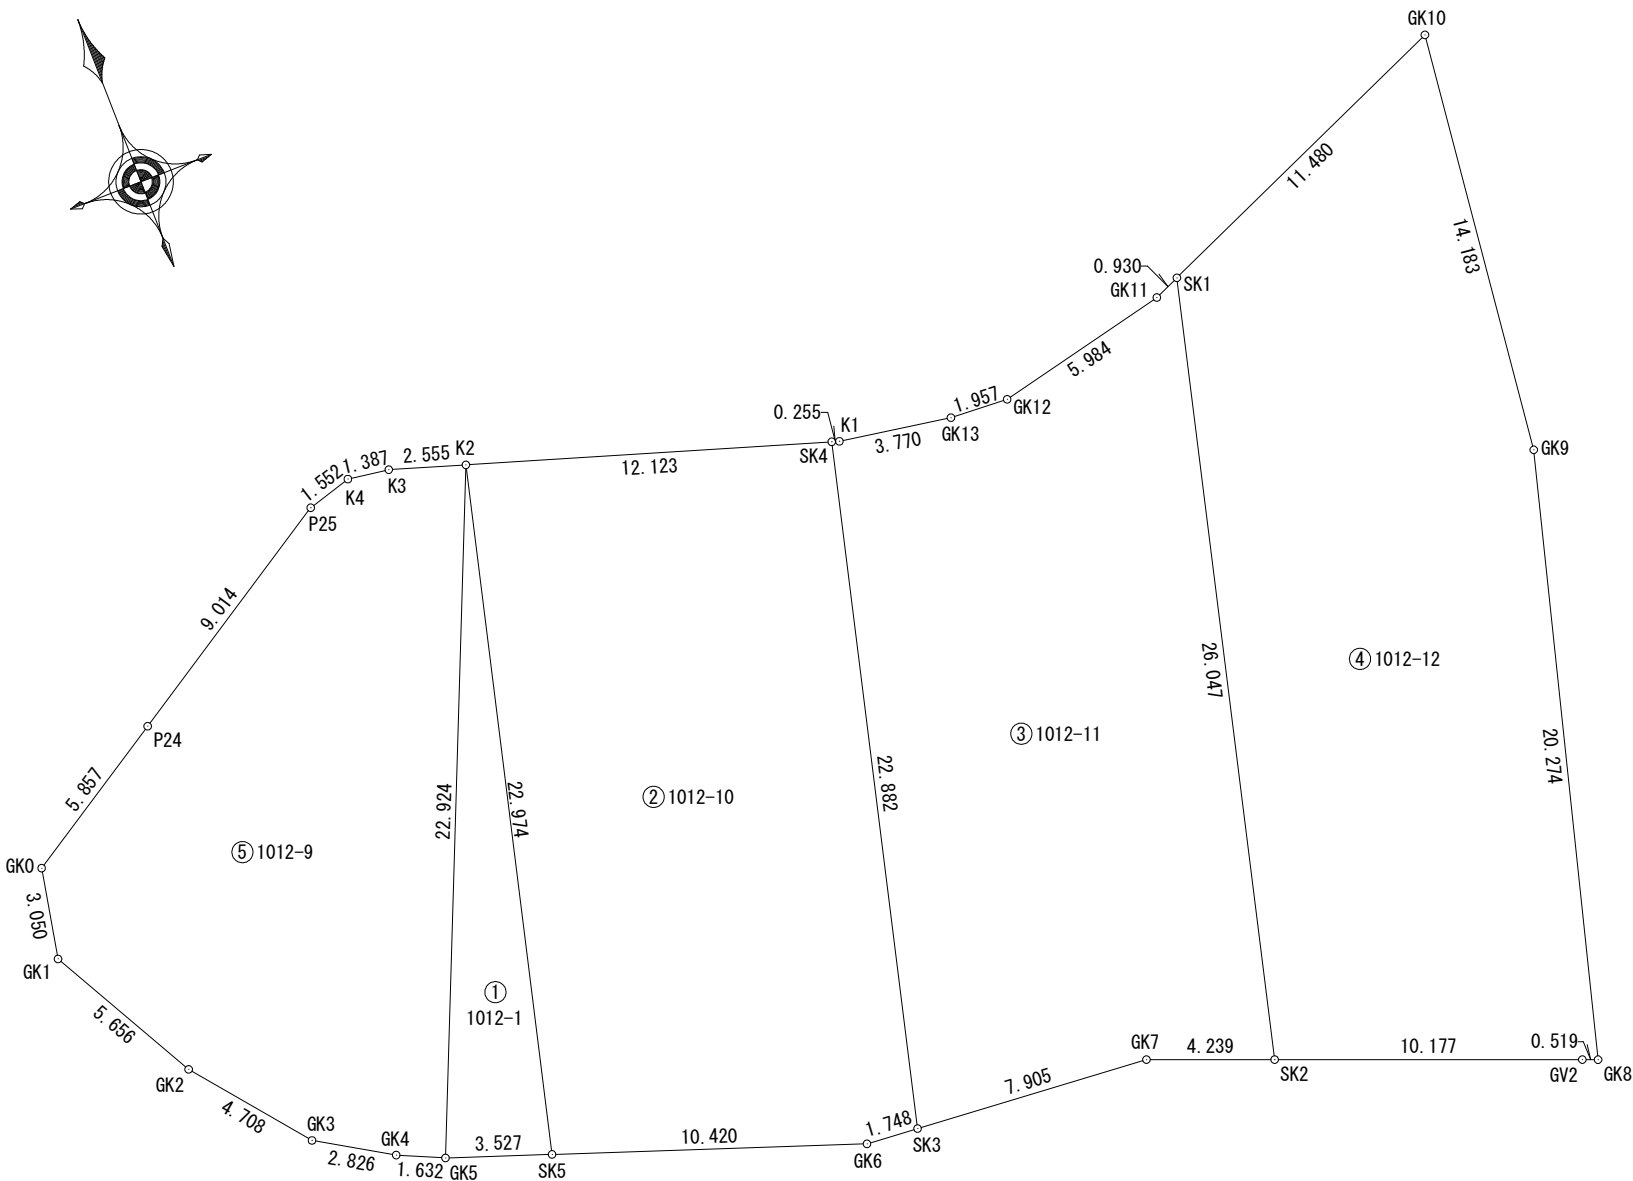


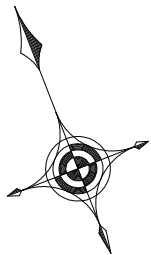

地 番	⑤ 1012-9				
N0	Xn	Yn	Yn+1-Yn-1	Xn・(Yn+1-Yn-1)	
GK0	38254.018	-79892.031	-5.556	-212539.324008	
GK1	38251.025	-79892.617	2.114	80862.666850	
GK2	38246.055	-79889.917	5.648	216013.718640	
GK3	38242.384	-79886.969	5.367	205246.874928	
GK4	38240.922	-79884.550	3.902	149216.077644	
GK5	38240.241	-79883.067	10.432	398922.194112	
K2	38261.346	-79874.118	6.515	249272.669190	
K3	38262.124	-79876.552	-3.806	-145625.643944	
K4	38262.325	-79877.924	-2.862	-109506.774150	
P25	38261.889	-79879.414	-9.137	-349598.879793	
P24	38257.117	-79887.061	-12.617	-482690.045189	
合 計				-426.465720	
合 計 面 積				213.2328600	
地 積				213.23㎡	

地 番	① 1012-1				
N0	Xn	Yn	Yn+1-Yn-1	Xn・(Yn+1-Yn-1)	
GK5	38240.241	-79883.067	5.622	214986.634902	
K2	38261.346	-79874.118	3.327	127295.498142	
SK5	38239.071	-79879.740	-8.949	-342201.446379	
合 計				80.686665	
合 計 面 積				40.3433325	
地 積				40.34㎡	

求積表

地 番	② 1012-10				
N0	Xn	Yn	Yn+1-Yn-1	Xn・(Yn+1-Yn-1)	
K2	38261.346	-79874.118	17.172	657023.833512	
SK4	38257.664	-79862.568	5.951	227671.358464	
SK3	38235.478	-79868.167	-7.342	-280724.879476	
GK6	38235.615	-79869.910	-11.573	-442500.772395	
SK5	38239.071	-79879.740	-4.208	-160910.010768	
合 計				559.529337	
合 計 面 積				279.7646685	
地 積				279.76㎡	

地 番	③ 1012-11				
N0	Xn	Yn	Yn+1-Yn-1	Xn・(Yn+1-Yn-1)	
K1	38257.587	-79862.325	3.963	151614.817281	
GK13	38256.976	-79858.605	5.674	217070.081824	
GK12	38256.866	-79856.651	7.787	297906.215542	
GK11	38258.204	-79850.818	6.688	255870.868352	
SK1	38258.569	-79849.963	-5.519	-211149.042311	
SK2	38233.314	-79856.337	-10.324	-394720.733736	
GK7	38234.853	-79860.287	-11.830	-452318.310990	
SK3	38235.478	-79868.167	-2.281	-87215.125318	
SK4	38257.664	-79862.568	5.842	223501.273088	
合 計				560.043732	
合 計 面 積				280.0218660	
地 積				280.02㎡	

地 番	④ 1012-12				
N0	Xn	Yn	Yn+1-Yn-1	Xn・(Yn+1-Yn-1)	
GK10	38263.075	-79839.404	8.931	341727.522825	
GK9	38248.986	-79841.032	-6.968	-266518.934448	
GK8	38229.428	-79846.372	-5.823	-222609.959244	
GV2	38229.618	-79846.855	-9.965	-380958.143370	
SK2	38233.314	-79856.337	-3.108	-118829.139912	
SK1	38258.569	-79849.963	16.933	647832.348877	
合 計				643.694728	
合 計 面 積				321.8473640	
地 積				321.84㎡	

求 積 図

所 在	高崎市八幡町字中谷津1012番1, 1012番9
縮 尺	1/250
作 成 日	令和7年6月23日
作 成 者	土地家屋調査士 須長 亮