


求積表

地番	1 ①-1				
NO	Xn	Yn	Yn+1-Yn-1	Xn · (Yn+1-Yn-1)	
2740	37143.137	-71614.290	13.800	512575.290600	
P19	37143.300	-71610.093	4.943	183599.331900	
P20	37125.196	-71609.347	-0.212	-7870.541552	
P21	37124.158	-71610.305	-4.086	-151689.309588	
P36	37124.037	-71613.433	-11.601	-430675.953237	
P22	37123.707	-71621.906	-10.010	-371608.307070	
P23	37125.148	-71623.443	-1.987	-73767.669076	
P32	37142.763	-71623.893	9.153	339967.709739	
合計				530.551716	
合計面積				265.2758580	
地積				265.27	m ²

地番	2 ①-2				
NO	Xn	Yn	Yn+1-Yn-1	Xn · (Yn+1-Yn-1)	
キ86	37158.997	-71614.944	0.854	31733.783438	
2739	37158.708	-71613.436	4.210	156438.160680	
P4	37158.848	-71610.734	3.343	124222.028864	
P19	37143.300	-71610.093	-3.556	-132081.574800	
2740	37143.137	-71614.290	-4.851	-180181.357587	
合計				131.040595	
合計面積				65.5202975	
地積				65.52	m ²

地番	3 ②-1				
NO	Xn	Yn	Yn+1-Yn-1	Xn · (Yn+1-Yn-1)	
P23	37125.148	-71623.443	0.591	21940.962468	
P24	37119.640	-71623.302	-4.246	-157609.991440	
P25	37119.469	-71627.689	-11.572	-429546.495268	
P27	37119.189	-71634.874	-8.710	-323308.136190	
P28	37120.497	-71636.399	-2.932	-108837.297204	
P29	37132.716	-71637.806	-1.732	-64313.864112	
P30	37142.209	-71638.131	1.184	43976.375456	
2741	37142.268	-71636.622	14.238	528831.611784	
P32	37142.763	-71623.893	13.179	489504.473577	
合計				637.639071	
合計面積				318.8195355	
地積				318.81	m ²

地番	4 ②-2				
NO	Xn	Yn	Yn+1-Yn-1	Xn · (Yn+1-Yn-1)	
P4	37158.848	-71610.734	3.653	135741.271744	
P3	37159.070	-71606.440	5.849	217343.400430	
P18	37121.357	-71604.885	0.597	22161.450129	
P17	37120.319	-71605.843	-7.919	-293955.806161	
P33	37120.048	-71612.804	-8.856	-328735.145088	
P16	37119.974	-71614.699	-10.498	-389685.487052	
P24	37119.640	-71623.302	-8.744	-324574.132160	
P23	37125.148	-71623.443	1.396	51826.706608	
P22	37123.707	-71621.906	10.010	371608.307070	
P36	37124.037	-71613.433	11.601	430675.953237	
P21	37124.158	-71610.305	4.086	151689.309588	
P20	37125.196	-71609.347	0.212	7870.541552	
P19	37143.300	-71610.093	-1.387	-51517.757100	
合計				448.612797	
合計面積				224.3063985	
地積				224.30	m ²

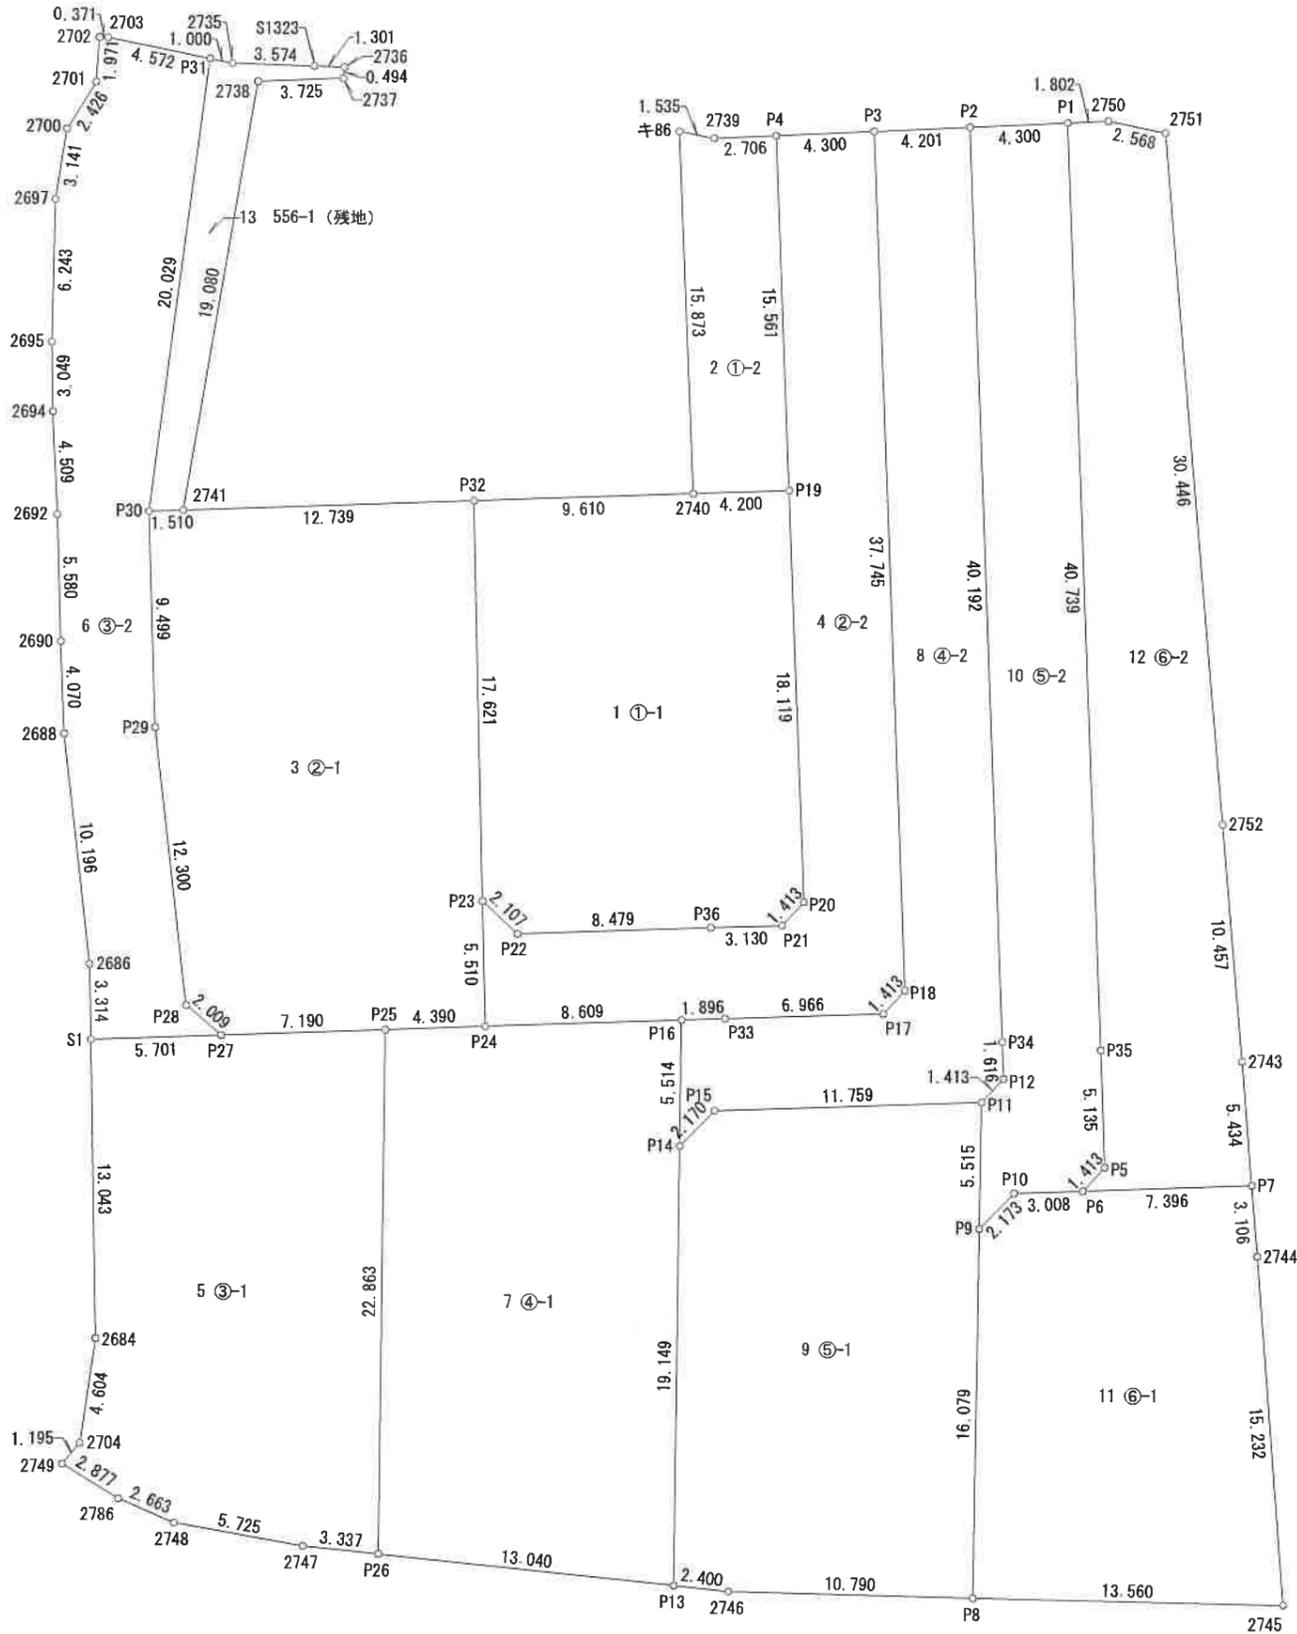

求積図 ①	
所在	高崎市上大類町字下田557番1外
縮尺	1/300
作成日	令和8年2月9日
作成者	土地家屋調査士 須長 亮

地番 5 ㊸-1				
NO	Xn	Yn	Yn+1-Yn-1	Xn · (Yn+1-Yn-1)
P27	37119.189	-71634.874	12.882	478169.392698
P25	37119.469	-71627.689	7.008	260133.238752
P26	37096.607	-71627.866	-3.497	-129726.834679
2747	37096.939	-71631.186	-8.961	-332425.670379
2748	37097.916	-71636.827	-8.088	-300047.944608
2786	37098.967	-71639.274	-4.907	-182044.631069
2749	37100.458	-71641.734	-1.692	-62773.974936
2704	37101.373	-71640.966	1.437	53314.673001
2684	37105.928	-71640.297	0.395	14656.841560
S1	37118.968	-71640.571	5.423	201296.163464
合計				551.253804
合計面積				275.6269020
地積				275.62 m ²

地番 6 ㊸-2				
NO	Xn	Yn	Yn+1-Yn-1	Xn · (Yn+1-Yn-1)
2702	37162.979	-71640.359	0.511	18990.282269
2703	37162.968	-71639.988	4.853	180351.883704
P31	37162.065	-71635.506	1.857	69009.954705
P30	37142.209	-71638.131	-2.300	-85427.080700
P29	37132.716	-71637.806	1.732	64313.864112
P28	37120.497	-71636.399	2.932	108837.297204
P27	37119.189	-71634.874	-4.172	-154861.256508
S1	37118.968	-71640.571	-5.767	-214065.088456
2686	37122.281	-71640.641	-1.236	-45883.139316
2688	37132.410	-71641.807	-1.321	-49051.913610
2690	37136.477	-71641.962	-0.331	-12292.173887
2692	37142.054	-71642.138	-0.392	-14559.685168
2694	37146.558	-71642.354	-0.265	-9843.837870
2695	37149.607	-71642.403	0.079	2934.818953
2697	37155.849	-71642.275	0.627	23296.717323
2700	37158.950	-71641.776	1.776	65994.295200
2701	37161.013	-71640.499	1.417	52657.155421
合計				402.093376
合計面積				201.0466880
地積				201.04 m ²

地番 7 ㊸-1				
NO	Xn	Yn	Yn+1-Yn-1	Xn · (Yn+1-Yn-1)
P16	37119.974	-71614.699	8.560	317746.977440
P14	37114.460	-71614.742	-0.191	-7088.861860
P13	37095.312	-71614.890	-13.124	-486838.874688
P26	37096.607	-71627.866	-12.799	-474799.472993
P25	37119.469	-71627.689	4.564	169413.256516
P24	37119.640	-71623.302	12.990	482184.123600
合計				617.148015
合計面積				308.5740075
地積				308.57 m ²

地番 8 ㊸-2				
NO	Xn	Yn	Yn+1-Yn-1	Xn · (Yn+1-Yn-1)
P3	37159.070	-71606.440	2.640	98099.944800
P2	37159.287	-71602.245	5.851	217418.988237
P34	37119.129	-71600.589	1.722	63919.140138
P12	37117.514	-71600.523	-0.892	-33108.822488
P11	37116.476	-71601.481	-12.708	-471676.177008
P15	37116.018	-71613.231	-13.261	-492195.514698
P14	37114.460	-71614.742	-1.468	-54484.027280
P16	37119.974	-71614.699	1.938	71938.509612
P33	37120.048	-71612.804	8.856	328735.145088
P17	37120.319	-71605.843	7.919	293955.806161
P18	37121.357	-71604.885	-0.597	-22161.450129
合計				441.542433
合計面積				220.7712165
地積				220.77 m ²

地番 9 ㊸-1				
NO	Xn	Yn	Yn+1-Yn-1	Xn · (Yn+1-Yn-1)
P11	37116.476	-71601.481	11.691	433928.720916
P9	37110.961	-71601.540	-0.233	-8646.853913
P8	37094.883	-71601.714	-10.962	-406634.107446
2746	37095.073	-71612.502	-13.176	-488764.681848
P13	37095.312	-71614.890	-2.240	-83093.498880
P14	37114.460	-71614.742	1.659	61572.889140
P15	37116.018	-71613.231	13.261	492195.514698
合計				557.982667
合計面積				278.9913335
地積				278.99 m ²

地番 10 ㊸-2				
NO	Xn	Yn	Yn+1-Yn-1	Xn · (Yn+1-Yn-1)
P2	37159.287	-71602.245	2.638	98026.199106
P1	37159.509	-71597.951	5.973	221953.747257
P35	37118.805	-71596.272	1.890	70154.541450
P5	37113.674	-71596.061	-0.747	-27723.914478
P6	37112.636	-71597.019	-3.964	-147114.489104
P10	37112.519	-71600.025	-4.521	-167785.698399
P9	37110.961	-71601.540	-1.456	-54033.559216
P11	37116.476	-71601.481	1.017	37747.456092
P12	37117.514	-71600.523	0.892	33108.822488
P34	37119.129	-71600.589	-1.722	-63919.140138
合計				413.965058
合計面積				206.9825290
地積				206.98 m ²

地番 11 ㊸-1				
NO	Xn	Yn	Yn+1-Yn-1	Xn · (Yn+1-Yn-1)
P6	37112.636	-71597.019	10.396	385822.963856
P7	37112.924	-71589.629	7.649	283876.755676
2744	37109.829	-71589.370	1.473	54662.778117
2745	37094.645	-71588.156	-12.344	-457896.297880
P8	37094.883	-71601.714	-13.384	-496477.914072
P9	37110.961	-71601.540	1.689	62680.413129
P10	37112.519	-71600.025	4.521	167785.698399
合計				454.397225
合計面積				227.1986125
地積				227.19 m ²

地番 12 ㊸-2				
NO	Xn	Yn	Yn+1-Yn-1	Xn · (Yn+1-Yn-1)
P1	37159.509	-71597.951	0.121	4496.300589
2750	37159.602	-71596.151	4.316	160380.842232
2751	37159.087	-71593.635	5.166	191963.843442
2752	37128.757	-71590.985	3.554	131955.602378
2743	37118.339	-71590.081	1.356	50332.467684
P7	37112.924	-71589.629	-6.938	-257489.466712
P6	37112.636	-71597.019	-6.432	-238708.474752
P5	37113.674	-71596.061	0.747	27723.914478
P35	37118.805	-71596.272	-1.890	-70154.541450
合計				500.487889
合計面積				250.2439445
地積				250.24 m ²

地番 13 556-1 (残地)				
NO	Xn	Yn	Yn+1-Yn-1	Xn · (Yn+1-Yn-1)
P31	37162.065	-71635.506	3.605	133969.244325
2735	37161.867	-71634.526	4.553	169197.980451
S1323	37161.766	-71630.953	4.873	181089.285718
2736	37161.729	-71629.653	1.269	47158.234101
2737	37161.236	-71629.684	-3.753	-139466.118708
2738	37161.075	-71633.406	-6.938	-257823.538350
2741	37142.268	-71636.622	-4.725	-175497.216300
P30	37142.209	-71638.131	1.116	41450.705244
合計				78.576481
合計面積				39.2882405
地積				39.28 m ²

総合計面積	2882.6455635 m ²
-------	-----------------------------

地番	面積
1 ㊸-1	265.2758580 m ²
2 ㊸-2	65.5202975 m ²
3 ㊸-1	318.8195355 m ²
4 ㊸-2	224.3063985 m ²
5 ㊸-1	275.6269020 m ²
6 ㊸-2	201.0466880 m ²
7 ㊸-1	308.5740075 m ²
8 ㊸-2	220.7712165 m ²
9 ㊸-1	278.9913335 m ²
10 ㊸-2	206.9825290 m ²
11 ㊸-1	227.1986125 m ²
12 ㊸-2	250.2439445 m ²
13 556-1 (残地)	39.2882405 m ²

求積図 ㊸	
所在	高崎市上大類町字下田557番1外
縮尺	
作成日	令和8年2月9日
作成者	土地家屋調査士 須長 亮