

求積表

地番 1 ①				
NO	Xn	Yn	Yn+1-Yn-1	Xn · (Yn+1-Yn-1)
YM11	46158.518	-75141.922	5.430	250640.752740
YM13	46158.578	-75136.554	17.297	798404.923666
YM31	46159.888	-75124.625	13.064	603032.776832
P-1	46158.921	-75123.490	0.424	19571.382504
P-2	46144.658	-75124.201	-1.759	-81168.453422
P-3	46143.709	-75125.249	-17.783	-820573.577147
P-4	46144.543	-75141.984	-16.673	-769367.965439
合計				539.839734
合計面積				269.9198670
地積				269.91 m ²

地番 2 ②-1				
NO	Xn	Yn	Yn+1-Yn-1	Xn · (Yn+1-Yn-1)
P-4	46144.543	-75141.984	16.795	774997.599685
P-3	46143.709	-75125.249	21.738	1003071.946242
S1	46143.460	-75120.246	4.333	199939.612180
P-5	46130.015	-75120.916	-21.798	-1005542.066970
KK89	46131.068	-75142.044	-21.068	-971889.340624
合計				577.750513
合計面積				288.8752565
地積				288.87 m ²


地番 3 ②-2				
NO	Xn	Yn	Yn+1-Yn-1	Xn · (Yn+1-Yn-1)
YM31	46159.888	-75124.625	4.118	190086.418784
YM16	46160.992	-75119.372	4.379	202138.983968
S1	46143.460	-75120.246	-5.877	-271185.114420
P-3	46143.709	-75125.249	-3.955	-182498.369095
P-2	46144.658	-75124.201	1.759	81168.453422
P-1	46158.921	-75123.490	-0.424	-19571.382504
合計				138.990155
合計面積				69.4950775
地積				69.49 m ²

地番 4 ③-1				
NO	Xn	Yn	Yn+1-Yn-1	Xn · (Yn+1-Yn-1)
KK89	46131.068	-75142.044	19.312	890883.185216
P-5	46130.015	-75120.916	21.021	969699.045315
KK71	46127.859	-75121.023	2.632	121408.524888
KK70	46127.486	-75118.284	1.277	58904.799622
P-6	46116.351	-75119.746	-16.873	-778121.190423
P-8	46117.119	-75135.157	-20.482	-944570.831358
S2	46117.372	-75140.228	-6.887	-317610.340964
合計				593.192296
合計面積				296.5961480
地積				296.59 m ²


地番 5 ③-2				
NO	Xn	Yn	Yn+1-Yn-1	Xn · (Yn+1-Yn-1)
P-11	46096.550	-75132.413	-3.834	-176734.172700
179	46095.801	-75137.367	-7.815	-360238.684815
S2	46117.372	-75140.228	2.210	101919.392120
P-8	46117.119	-75135.157	4.204	193876.368276
P-9	46116.177	-75136.024	1.624	74892.671448
P-10	46097.392	-75133.533	3.611	166457.682512
合計				173.256841
合計面積				86.6284205
地積				86.62 m ²

地番 6 ④				
NO	Xn	Yn	Yn+1-Yn-1	Xn · (Yn+1-Yn-1)
176	46096.513	-75122.351	-2.263	-104316.408919
177	46096.516	-75122.431	-8.276	-381494.766416
178	46096.820	-75130.627	-9.982	-460138.457240
P-11	46096.550	-75132.413	-2.906	-133956.574300
P-10	46097.392	-75133.533	-3.611	-166457.682512
P-9	46116.177	-75136.024	-1.624	-74892.671448
P-8	46117.119	-75135.157	16.278	750694.463082
P-6	46116.351	-75119.746	14.989	691237.985139
P1	46113.140	-75120.168	-2.605	-120124.729700
合計				551.157686
合計面積				275.5788430
地積				275.57 m ²

総合計面積	1287.0936125 m ²
-------	-----------------------------

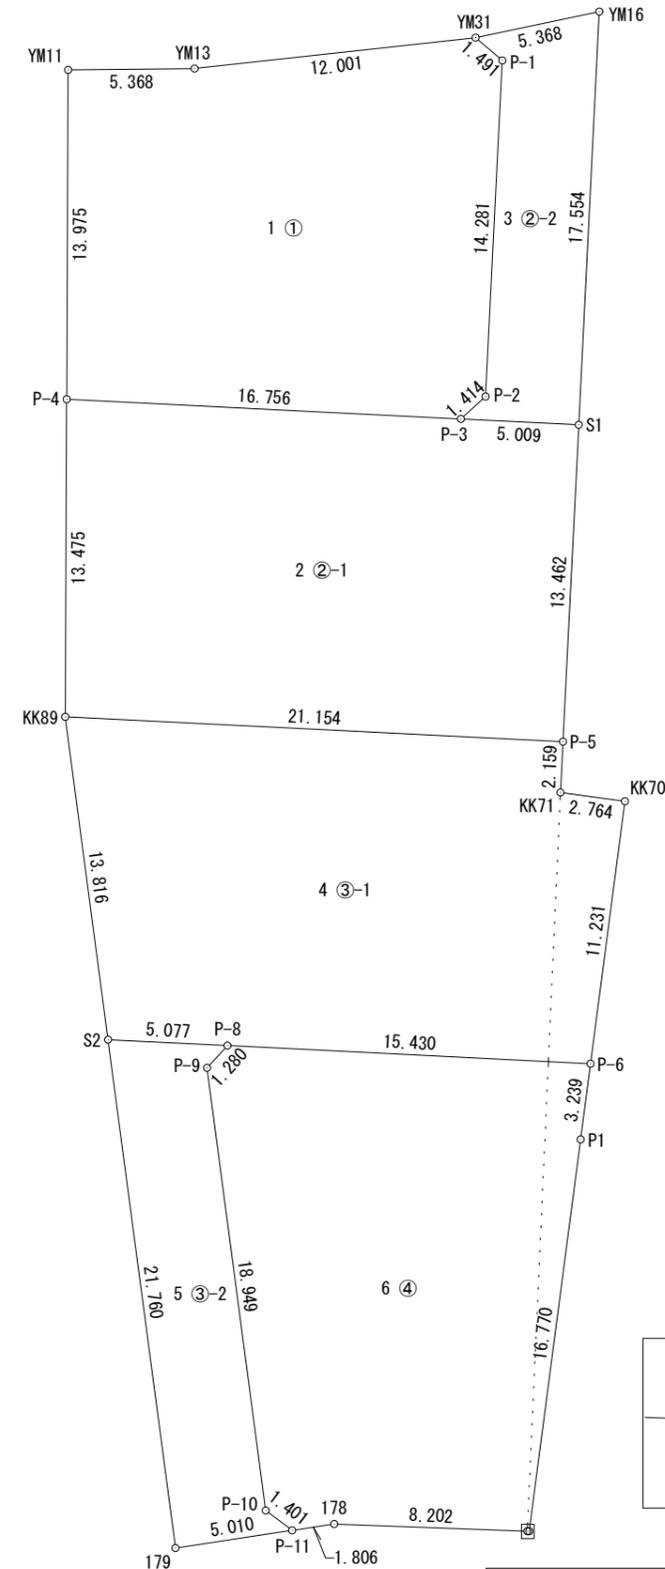

拡大図1/25

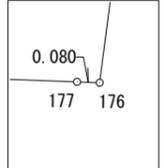

求積図	
所在	高崎市金古町字稲荷2012番1外
縮尺	1/300
作成日	令和8年2月14日
作成者	土地家屋調査士 須長 亮