

求積表


地番 1 ①-1				
NO	Xn	Yn	Yn+1-Yn-1	Xn · (Yn+1-Yn-1)
S-1	32798.919	-71549.120	21.443	703307.220117
S-2	32798.052	-71527.976	20.412	669473.837424
S-4	32780.183	-71528.708	-5.738	-188092.690054
P-3	32780.388	-71533.714	-21.144	-693108.523872
P-2	32781.049	-71549.852	-15.705	-514826.374545
KP3	32791.608	-71549.419	0.732	24003.457056
合計				756.926126
合計面積				378.4630630
地積				378.46 m <sup>2</sup>

地番 2 ①-2				
NO	Xn	Yn	Yn+1-Yn-1	Xn · (Yn+1-Yn-1)
P-11	32745.858	-71530.114	-5.412	-177220.583496
P-10	32746.047	-71534.120	-3.219	-105409.525293
S-5	32765.257	-71533.333	1.365	44724.575805
P-4	32779.348	-71532.755	-0.381	-12488.931588
P-3	32780.388	-71533.714	4.047	132662.230236
S-4	32780.183	-71528.708	3.600	118008.658800
合計				276.424464
合計面積				138.2122320
地積				138.21 m <sup>2</sup>

地番 3 ①後退部				
NO	Xn	Yn	Yn+1-Yn-1	Xn · (Yn+1-Yn-1)
KP17	32809.116	-71548.702	5.480	179793.955680
KP16	32803.790	-71543.497	9.855	323281.350450
KP15	32802.796	-71538.847	13.162	431750.400952
KP14	32803.275	-71530.335	11.063	362902.631325
P-1	32802.741	-71527.784	2.359	77381.666019
S-2	32798.052	-71527.976	-21.336	-699779.237472
S-1	32798.919	-71549.120	-21.001	-688810.097919
KP4	32802.401	-71548.977	0.418	13711.403618
合計				232.072653
合計面積				116.0363265
地積				116.03 m <sup>2</sup>

地番 4 ②-1				
NO	Xn	Yn	Yn+1-Yn-1	Xn · (Yn+1-Yn-1)
P-2	32781.049	-71549.852	16.756	549279.257044
P-3	32780.388	-71533.714	17.097	560446.293636
P-4	32779.348	-71532.755	0.381	12488.931588
S-5	32765.257	-71533.333	-5.584	-182961.195088
P-6	32765.462	-71538.339	-17.137	-561501.722294
P-5	32765.959	-71550.470	-11.513	-377234.485967
合計				517.078919
合計面積				258.5394595
地積				258.53 m <sup>2</sup>

地番 5 ②-2				
NO	Xn	Yn	Yn+1-Yn-1	Xn · (Yn+1-Yn-1)
P-10	32746.047	-71534.120	-5.791	-189632.358177
P-8	32746.284	-71539.124	-3.965	-129839.016600
P-9	32747.236	-71538.085	1.744	57111.179584
P-7	32764.422	-71537.380	-0.254	-8322.163188
P-6	32765.462	-71538.339	4.047	132601.824714
S-5	32765.257	-71533.333	4.219	138236.619283
合計				156.086156
合計面積				78.0430780
地積				78.04 m <sup>2</sup>

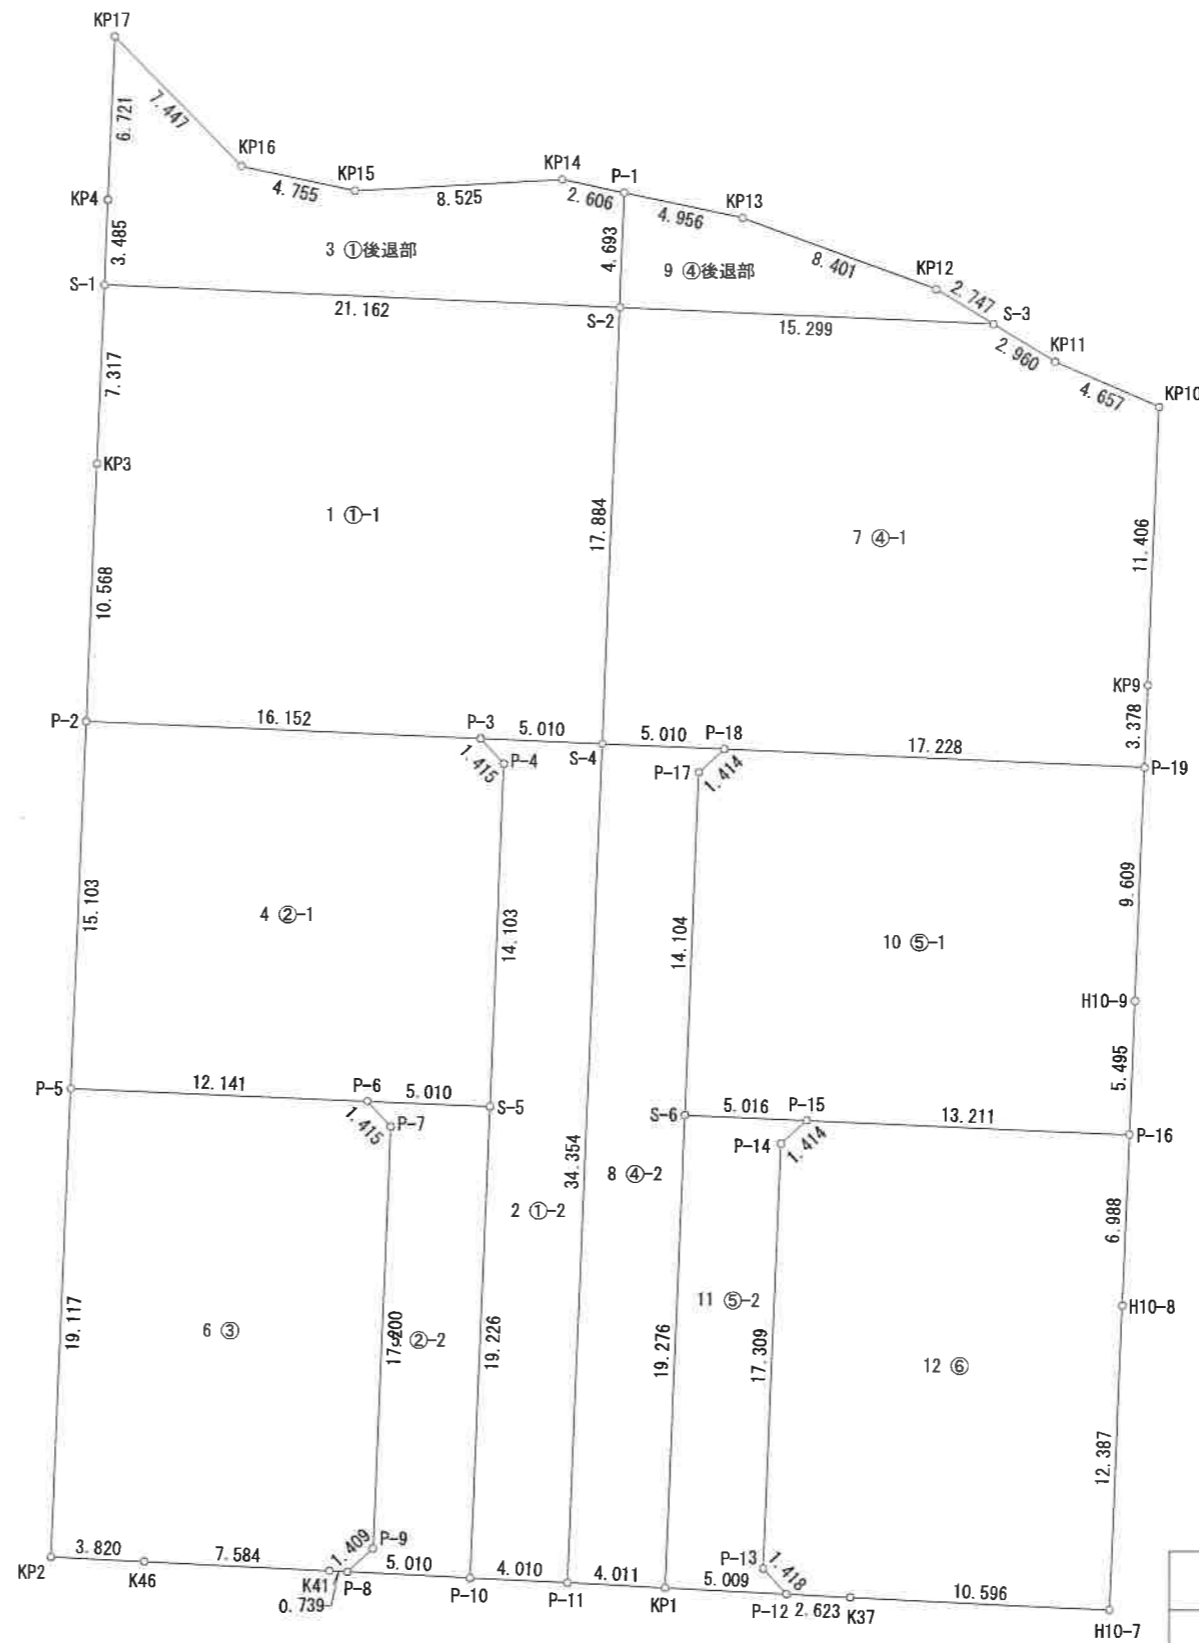

求積図(1)

所在	高崎市下佐野町字405-1外
縮尺	1/300
作成日	令和8年2月20日
作成者	土地家屋調査士 須長 亮

求積表

地番	6 ③			
NO	Xn	Yn	Yn+1-Yn-1	Xn · (Yn+1-Yn-1)
P-8	32746.284	-71539.124	-1.777	-58190.146668
K41	32746.319	-71539.862	-8.313	-272220.149847
K46	32746.679	-71547.437	-11.391	-373017.420489
KP2	32746.858	-71551.253	-3.033	-99321.220314
P-5	32765.959	-71550.470	12.914	423139.594526
P-6	32765.462	-71538.339	13.090	428899.897580
P-7	32764.422	-71537.380	0.254	8322.163188
P-9	32747.236	-71538.085	-1.744	-57111.179584
合計				501.538392
合計面積				250.7691960
地積				250.76 m <sup>2</sup>

地番	7 ④-1			
NO	Xn	Yn	Yn+1-Yn-1	Xn · (Yn+1-Yn-1)
S-2	32798.052	-71527.976	16.018	525359.196936
S-3	32797.426	-71512.690	17.818	584384.536468
KP11	32795.892	-71510.158	6.807	223241.636844
KP10	32794.044	-71505.883	3.808	124879.719552
KP9	32782.648	-71506.350	-0.605	-19833.502040
P-19	32779.273	-71506.488	-17.352	-568785.945096
P-18	32779.978	-71523.702	-22.220	-728371.111160
S-4	32780.183	-71528.708	-4.274	-140102.502142
合計				772.029362
合計面積				386.0146810
地積				386.01 m <sup>2</sup>

地番	8 ④-2			
NO	Xn	Yn	Yn+1-Yn-1	Xn · (Yn+1-Yn-1)
KP1	32745.668	-71526.108	-4.795	-157015.478060
P-11	32745.858	-71530.114	-2.600	-85139.230800
S-4	32780.183	-71528.708	6.412	210186.533396
P-18	32779.978	-71523.702	3.966	130005.392748
P-17	32779.020	-71524.742	-1.617	-53003.675340
S-6	32764.928	-71525.319	-1.366	-44756.891648
合計				276.650296
合計面積				138.3251480
地積				138.32 m <sup>2</sup>

地番	9 ④後退部			
NO	Xn	Yn	Yn+1-Yn-1	Xn · (Yn+1-Yn-1)
P-1	32802.741	-71527.784	5.043	165424.222863
KP13	32801.727	-71522.933	12.744	418025.208888
KP12	32798.849	-71515.040	10.243	335958.610307
S-3	32797.426	-71512.690	-12.936	-424267.502736
S-2	32798.052	-71527.976	-15.094	-495053.796888
合計				86.742434
合計面積				43.3712170
地積				43.37 m <sup>2</sup>

地番	10 ⑤-1			
NO	Xn	Yn	Yn+1-Yn-1	Xn · (Yn+1-Yn-1)
P-19	32779.273	-71506.488	16.820	551347.371860
H10-9	32769.672	-71506.882	-0.619	-20284.426968
P-16	32764.182	-71507.107	-13.425	-439859.143350
P-15	32764.723	-71520.307	-18.212	-596711.135276
S-6	32764.928	-71525.319	-4.435	-145312.455680
P-17	32779.020	-71524.742	1.617	53003.675340
P-18	32779.978	-71523.702	18.254	598365.718412
合計				549.604338
合計面積				274.8021690
地積				274.80 m <sup>2</sup>

地番	11 ⑤-2			
NO	Xn	Yn	Yn+1-Yn-1	Xn · (Yn+1-Yn-1)
P-12	32745.431	-71521.105	-4.046	-132488.013826
KP1	32745.668	-71526.108	-4.214	-137990.244952
S-6	32764.928	-71525.319	5.801	190069.347328
P-15	32764.723	-71520.307	3.965	129912.126695
P-14	32763.772	-71521.354	-1.755	-57500.419860
P-13	32746.477	-71522.062	0.249	8153.872773
合計				156.668158
合計面積				78.3340790
地積				78.33 m <sup>2</sup>

地番	12 ⑥			
NO	Xn	Yn	Yn+1-Yn-1	Xn · (Yn+1-Yn-1)
H10-7	32744.823	-71507.900	-11.094	-363271.066362
K37	32745.307	-71518.485	-13.205	-432401.778935
P-12	32745.431	-71521.105	-3.577	-117130.406687
P-13	32746.477	-71522.062	-0.249	-8153.872773
P-14	32763.772	-71521.354	1.755	57500.419860
P-15	32764.723	-71520.307	14.247	466799.008581
P-16	32764.182	-71507.107	12.916	423182.174712
H10-8	32757.200	-71507.391	-0.793	-25976.459600
合計				548.018796
合計面積				274.0093980
地積				274.00 m <sup>2</sup>

総合計面積	2414.9200470 m <sup>2</sup>
-------	-----------------------------

地番	面積
1 ①-1	378.4630630 m <sup>2</sup>
2 ①-2	138.2122320 m <sup>2</sup>
3 ①後退部	116.0363265 m <sup>2</sup>
4 ②-1	258.5394595 m <sup>2</sup>
5 ②-2	78.0430780 m <sup>2</sup>
6 ③	250.7691960 m <sup>2</sup>
7 ④-1	386.0146810 m <sup>2</sup>
8 ④-2	138.3251480 m <sup>2</sup>
9 ④後退部	43.3712170 m <sup>2</sup>
10 ⑤-1	274.8021690 m <sup>2</sup>
11 ⑤-2	78.3340790 m <sup>2</sup>
12 ⑥	274.0093980 m <sup>2</sup>

求積図(2)	
所在	高崎市下佐野町字405-1外
縮尺	
作成日	令和8年2月20日
作成者	土地家屋調査士 須長 亮