



求積表


地番	1 ①			
N0	Xn	Yn	Yn+1-Yn-1	Xn · (Yn+1-Yn-1)
H12-K3	101.929	98.098	15.600	1590.092400
H12-K2	100.077	98.081	-1.689	-169.030053
P1	82.290	96.409	-2.766	-227.614140
P2	81.294	95.315	-12.291	-999.184554
P3	81.286	84.118	-12.229	-994.046494
P4	82.285	83.086	-1.637	-134.700545
P5	101.435	82.481	15.012	1522.742220
			合計	588.258834
			合計面積	294.1294170
			地積	294.12 m ²

地番	2 ②-1			
N0	Xn	Yn	Yn+1-Yn-1	Xn · (Yn+1-Yn-1)
P4	82.285	83.086	0.764	62.865740
S1	77.276	83.245	-2.551	-197.131076
P9	77.274	80.535	-13.978	-1080.135972
P8	76.574	69.267	-12.298	-941.707052
P7	77.512	68.237	-1.772	-137.351264
P6	100.961	67.495	14.244	1438.088484
P5	101.435	82.481	15.591	1581.473085
			合計	726.101945
			合計面積	363.0509725
			地積	363.05 m ²

地番	3 ②-2			
N0	Xn	Yn	Yn+1-Yn-1	Xn · (Yn+1-Yn-1)
P1	82.290	96.409	0.623	51.266670
P10	77.284	95.938	-13.164	-1017.366576
S1	77.276	83.245	-12.852	-993.151152
P4	82.285	83.086	0.873	71.834805
P3	81.286	84.118	12.229	994.046494
P2	81.294	95.315	12.291	999.184554
			合計	105.814795
			合計面積	52.9073975
			地積	52.90 m ²

地番	1 ③-1			
N0	Xn	Yn	Yn+1-Yn-1	Xn · (Yn+1-Yn-1)
P7	77.512	68.237	0.900	69.760800
S2	72.502	68.395	-15.196	-1101.740392
KP3	71.549	53.041	-15.807	-1130.975043
KP4	95.948	52.588	-0.530	-50.852440
KP5	100.087	52.511	-0.085	-8.507395
KP6	100.487	52.503	5.577	560.415999
KP7	100.664	58.088	14.992	1509.154688
P6	100.961	67.495	10.149	1024.653189
			合計	871.909406
			合計面積	435.9547030
			地積	435.95 m ²

地番	5 ③-2			
N0	Xn	Yn	Yn+1-Yn-1	Xn · (Yn+1-Yn-1)
P10	77.284	95.938	12.615	974.937660
H12-K1	76.453	95.860	-0.022	-1.681966
KP1	73.274	95.916	-15.199	-1113.691526
KP2	73.264	80.661	-27.521	-2016.298544
S2	72.502	68.395	-12.424	-900.764848
P7	77.512	68.237	0.872	67.590464
P8	76.574	69.267	12.298	941.707052
P9	77.274	80.535	13.978	1080.135972
S1	77.276	83.245	15.403	1190.282228
			合計	222.216492
			合計面積	111.1082460
			地積	111.10 m ²

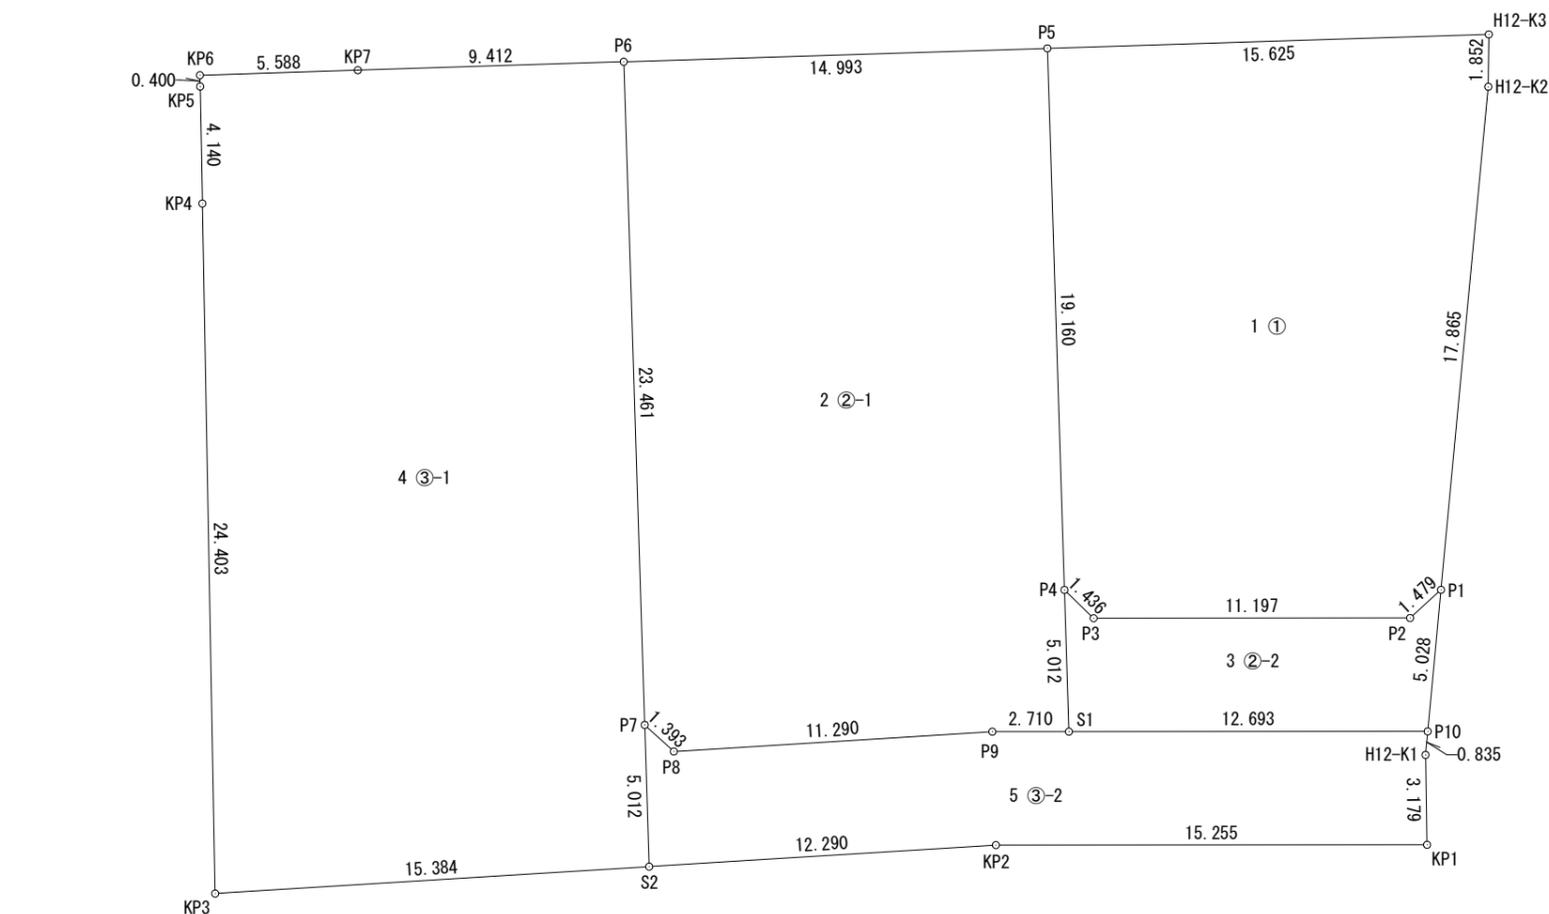

総合計面積	1257.1520335 m ²
-------	-----------------------------

求積図	
所在	高崎市中尾町字高畑東107番
縮尺	1/250
作成日	令和8年3月10日
作成者	土地家屋調査士 須長 亮