

凡例	記号	境界線の種別	記号	境界線の種別	記号	境界線の種別
	石	石杭	金	金属杭	キ	刻み
	コ	コンクリート杭	ブ	プレート	計	計算点
	合	合成杭	鉋	金属鉋		

地番	1457-1, 1457-7, 1457-8
土地の所在	高崎市貝沢町字正天


地積測量図

求積表

地番	① 1457-1				
N0	Xn	Yn	Yn+1-Yn-1	Xn・(Yn+1-Yn-1)	
C37	120.011	37.829	-6.313	-757.629443	
R7-P1	131.948	37.550	0.665	87.745420	
R7-P2	132.706	38.494	32.460	4307.636760	
R7-P3	124.860	70.010	31.407	3921.478020	
d2	124.290	69.901	-10.954	-1361.472660	
S21	127.035	59.056	-21.108	-2681.454780	
S-5	117.827	48.793	-15.193	-1790.145611	
C34	119.379	43.863	-10.964	-1308.871356	
		合計		417.286350	
		合計面積		208.6431750	
		地積		208.64	m ²

地番	② 1457-7				
N0	Xn	Yn	Yn+1-Yn-1	Xn・(Yn+1-Yn-1)	
R7-P7	137.615	36.840	-1.439	-198.027985	
CP7	138.221	36.658	-0.772	-106.706612	
CP8	139.916	36.068	-2.965	-414.850940	
S1	145.447	33.693	-4.310	-626.876570	
C6	149.840	31.758	14.328	2146.907520	
P1	145.791	48.021	23.235	3387.453885	
P2	144.056	54.993	8.568	1234.271808	
R7-P4	143.659	56.589	-1.184	-170.092256	
R7-P5	132.502	53.809	-18.492	-2450.226984	
R7-P6	136.416	38.097	-16.969	-2314.843104	
		合計		487.008762	
		合計面積		243.5043810	
		地積		243.50	m ²

地番	③ 1457-8				
N0	Xn	Yn	Yn+1-Yn-1	Xn・(Yn+1-Yn-1)	
R7-P1	131.948	37.550	-0.957	-126.274236	
d3	132.482	37.537	-0.052	-6.889064	
d4	133.808	37.498	-0.385	-51.516080	
CP6	136.573	37.152	-0.658	-89.865034	
R7-P7	137.615	36.840	0.945	130.046175	
R7-P6	136.416	38.097	16.969	2314.843104	
R7-P5	132.502	53.809	18.492	2450.226984	
R7-P4	143.659	56.589	19.276	2769.170884	
P3	139.552	73.085	15.330	2139.332160	
K3	134.798	71.919	-4.329	-583.540542	
S-4	135.738	68.756	-11.767	-1597.229046	
S20	128.018	60.152	1.371	175.512678	
d1	125.469	70.127	9.858	1236.873402	
R7-P3	124.860	70.010	-31.633	-3949.696380	
R7-P2	132.706	38.494	-32.460	-4307.636760	
		合計		503.358245	
		合計面積		251.6791225	
		地積		251.67	m ²

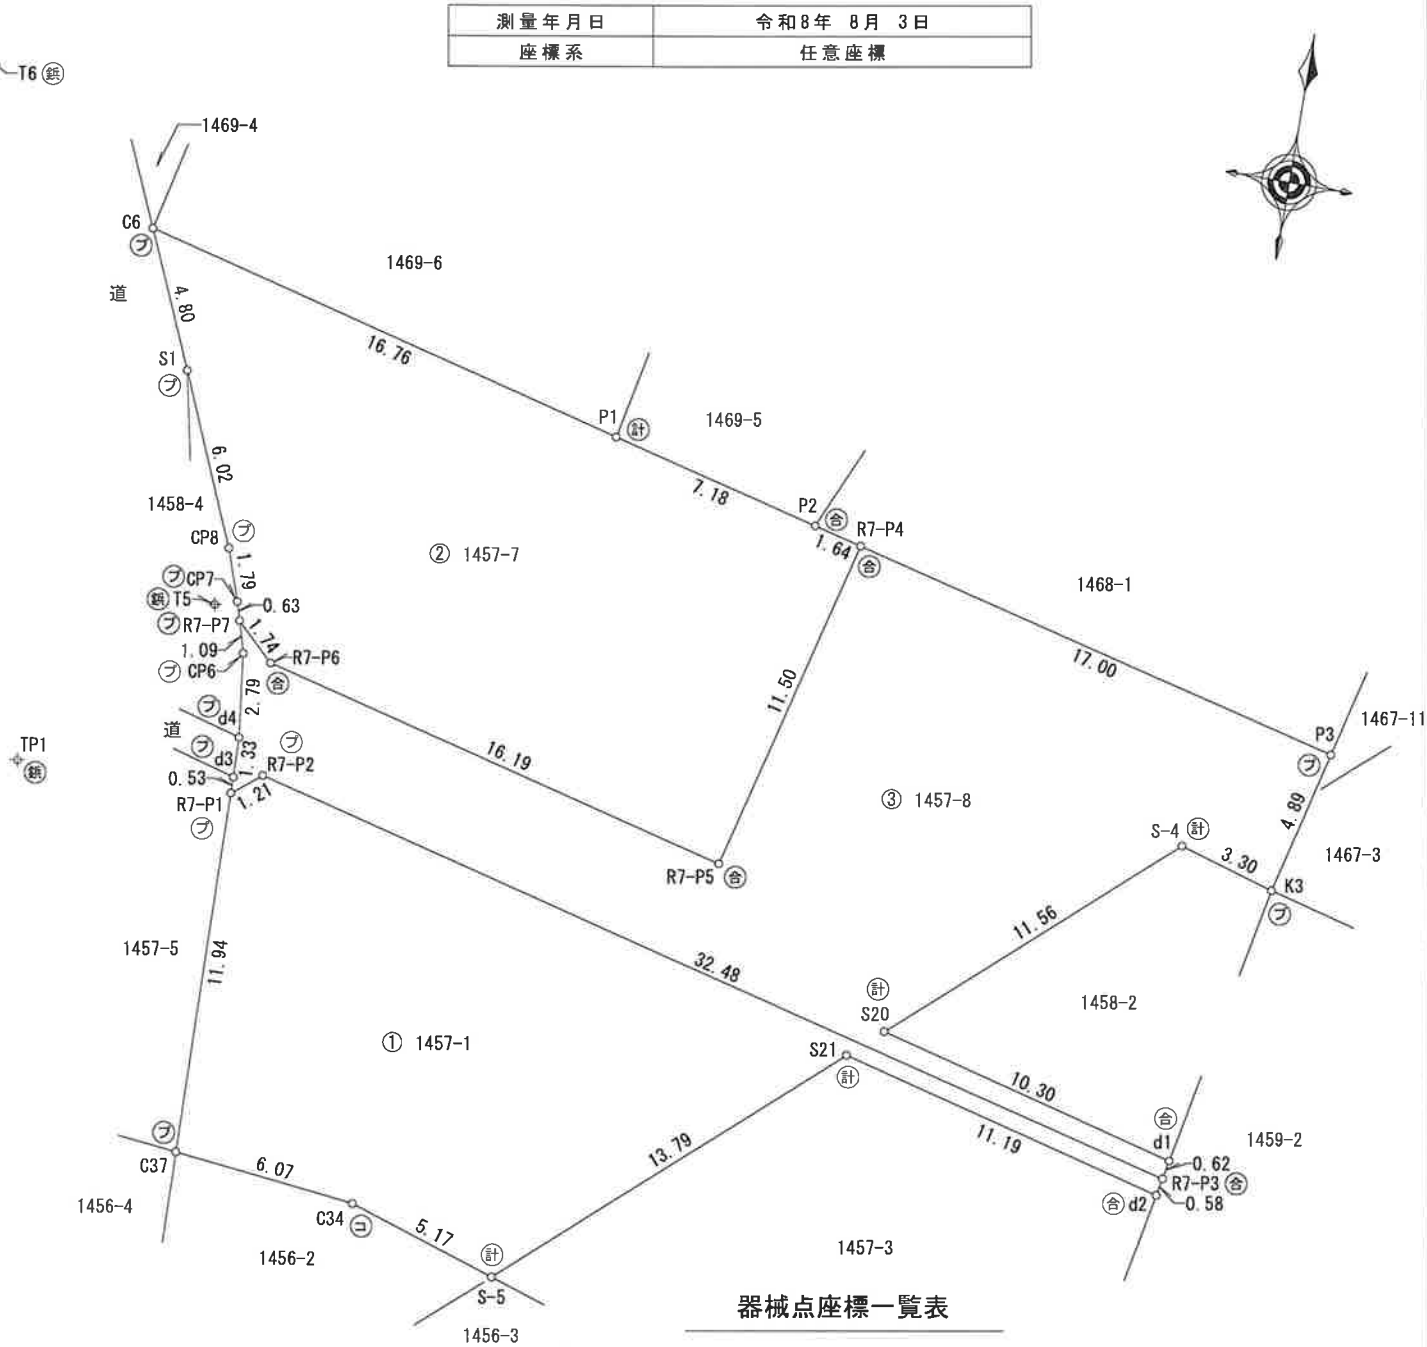

器械点座標一覧表

点名	X座標	Y座標
TP1	131.788	30.427
T5	137.999	35.940
T6	154.461	25.278

作成者

高崎市中居町43番地1
土地家屋調査士 須長 亮

(令和 8 年 8 月 4 日作成)

申請人



縮尺

1 / 250