

求積表


地番	1 A				
NO	Xn	Yn	Yn+1-Yn-1	Xn · (Yn+1-Yn-1)	
R7-P7	137.615	36.840	-1.439	-198.027985	
CP7	138.221	36.658	-0.772	-106.706612	
CP8	139.916	36.068	-2.965	-414.850940	
S1	145.447	33.693	-4.310	-626.876570	
C6	149.840	31.758	14.328	2146.907520	
P1	145.791	48.021	23.235	3387.453885	
P2	144.056	54.993	8.568	1234.271808	
R7-P4	143.659	56.589	-1.184	-170.092256	
R7-P5	132.502	53.809	-18.492	-2450.226984	
R7-P6	136.416	38.097	-16.969	-2314.843104	
合計				487.008762	
合計面積				243.5043810	
地積				243.50	m <sup>2</sup>

地番	2 B-1				
NO	Xn	Yn	Yn+1-Yn-1	Xn · (Yn+1-Yn-1)	
CP9	129.106	52.963	-16.201	-2091.646306	
R7-P5	132.502	53.809	3.626	480.452252	
R7-P4	143.659	56.589	19.276	2769.170884	
P3	139.552	73.085	15.330	2139.332160	
K3	134.798	71.919	-2.958	-398.732484	
d1	125.469	70.127	-1.909	-239.520321	
R7-P3	124.860	70.010	-17.164	-2143.097040	
合計				515.959145	
合計面積				257.9795725	
地積				257.97	m <sup>2</sup>

地番	3 B-2				
NO	Xn	Yn	Yn+1-Yn-1	Xn · (Yn+1-Yn-1)	
R7-P1	131.948	37.550	-0.957	-126.274236	
d3	132.482	37.537	-0.052	-6.889064	
d4	133.808	37.498	-0.385	-51.516080	
CP6	136.573	37.152	-0.658	-89.865034	
R7-P7	137.615	36.840	0.945	130.046175	
R7-P6	136.416	38.097	16.969	2314.843104	
R7-P5	132.502	53.809	14.866	1969.774732	
CP9	129.106	52.963	-15.315	-1977.258390	
R7-P2	132.706	38.494	-15.413	-2045.397578	
合計				117.463629	
合計面積				58.7318145	
地積				58.73	m <sup>2</sup>

地番	4 建築予定地				
NO	Xn	Yn	Yn+1-Yn-1	Xn · (Yn+1-Yn-1)	
R7-P1	131.948	37.550	0.665	87.745420	
R7-P2	132.706	38.494	32.460	4307.636760	
R7-P3	124.860	70.010	31.407	3921.478020	
d2	124.290	69.901	-1.493	-185.564970	
S-2	117.087	68.517	-2.289	-268.012143	
68	112.373	67.612	-1.281	-143.949813	
C31	111.128	67.236	-16.926	-1880.952528	
C35	117.231	50.686	-23.373	-2740.040163	
C34	119.379	43.863	-12.857	-1534.855803	
C37	120.011	37.829	-6.313	-757.629443	
合計				805.855337	
合計面積				402.9276685	
地積				402.92	m <sup>2</sup>

総合計面積	963.1434365 m <sup>2</sup>
-------	----------------------------

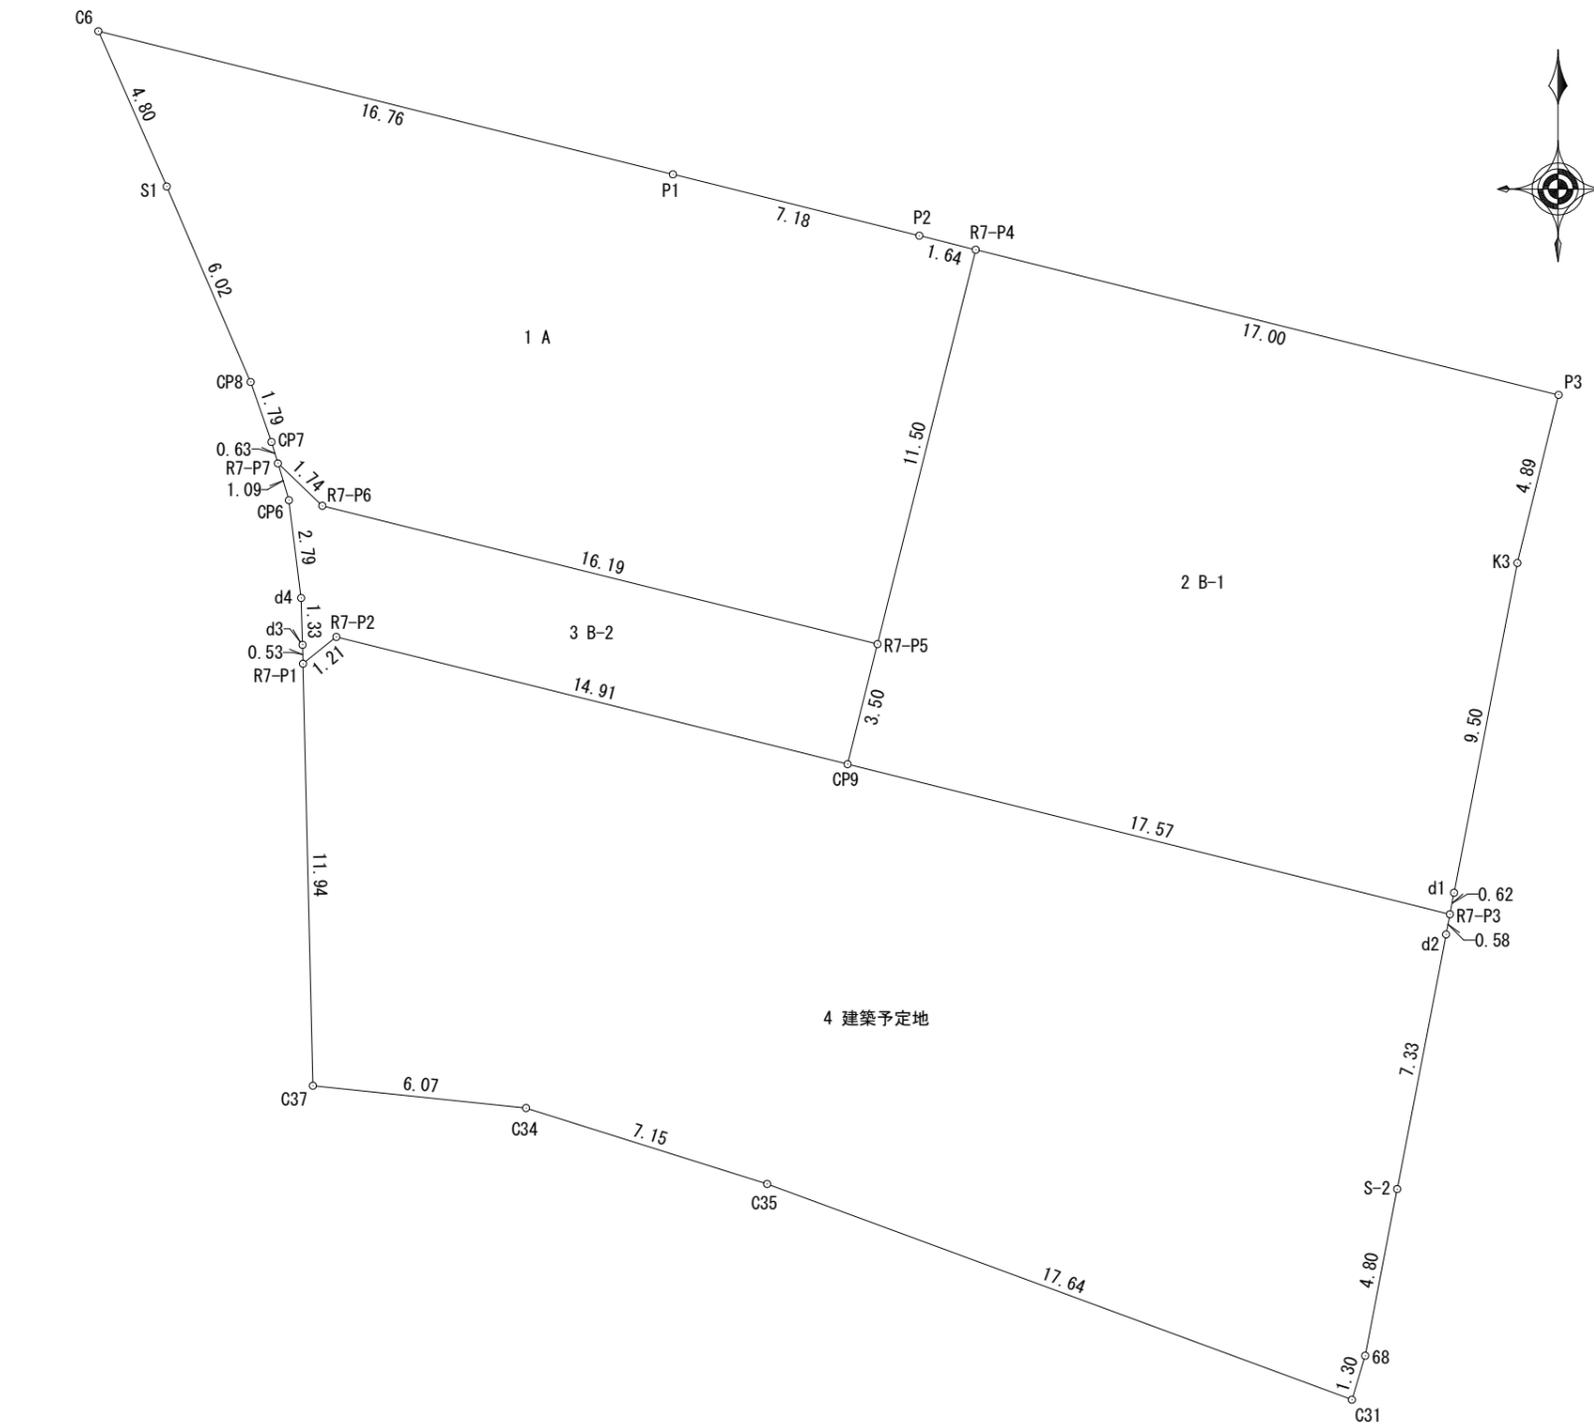

地番	面積
1 A	243.5043810 m <sup>2</sup>
2 B-1	257.9795725 m <sup>2</sup>
3 B-2	58.7318145 m <sup>2</sup>
4 建築予定地	402.9276685 m <sup>2</sup>

求積図	
所在	高崎市貝沢町字正天1457-1
縮尺	1/200
作成日	令和8年2月10日
作成者	土地家屋調査士 須長 亮