


求積表

地番	1 ①-1				
NO	Xn	Yn	Yn+1-Yn-1	Xn・(Yn+1-Yn-1)	
A372	403.050	596.105	3.598	1450.173900	
B234	402.482	596.664	4.895	1970.149390	
B237	399.293	601.000	6.848	2734.358464	
B241	396.869	603.512	3.927	1558.504563	
B242	395.950	604.927	3.558	1408.790100	
B246	394.945	607.070	13.658	5394.158810	
SK18	389.542	618.585	6.189	2410.875438	
p1	377.683	613.259	-10.206	-3854.632698	
SK2	379.875	608.379	-21.334	-8104.253250	
SK1	387.263	591.925	-15.893	-6154.770859	
B198	389.370	592.486	1.141	444.271170	
H90	391.562	593.066	3.619	1417.062878	
合計				674.687906	
合計面積				337.3439530	
地積				337.34	

地番	2 ①-2				
NO	Xn	Yn	Yn+1-Yn-1	Xn・(Yn+1-Yn-1)	
L6	365.544	602.775	-5.824	-2128.928256	
SK4	366.245	601.162	-0.286	-104.746070	
SK3	366.759	602.489	7.217	2646.899703	
SK2	379.875	608.379	10.770	4091.253750	
p1	377.683	613.259	-1.393	-526.112419	
SK5	363.714	606.986	-10.484	-3813.177576	
合計				165.189132	
合計面積				82.5945660	
地積				82.59	

地番	3 ②-1				
NO	Xn	Yn	Yn+1-Yn-1	Xn・(Yn+1-Yn-1)	
B249	387.776	622.349	15.242	5910.481792	
H19	383.100	633.827	13.250	5076.075000	
H20	382.619	635.599	5.831	2231.051389	
SK17	382.936	639.658	-2.334	-893.772624	
SK10	368.699	633.265	-11.307	-4168.879593	
SK9	370.906	628.351	-15.125	-5609.953250	
SK8	375.491	618.140	-15.092	-5666.910172	
p1	377.683	613.259	0.445	168.068935	
SK18	389.542	618.585	9.090	3540.936780	
合計				587.098257	
合計面積				293.5491285	
地積				293.54	

地番	4 ②-2				
NO	Xn	Yn	Yn+1-Yn-1	Xn・(Yn+1-Yn-1)	
SK5	363.714	606.986	-0.448	-162.943872	
SK6	361.182	612.811	5.317	1920.404694	
SK7	362.493	612.303	5.329	1931.725197	
SK8	375.491	618.140	0.956	358.969396	
p1	377.683	613.259	-11.154	-4212.676182	
合計				-164.520767	
合計面積				82.2603835	
地積				82.26	

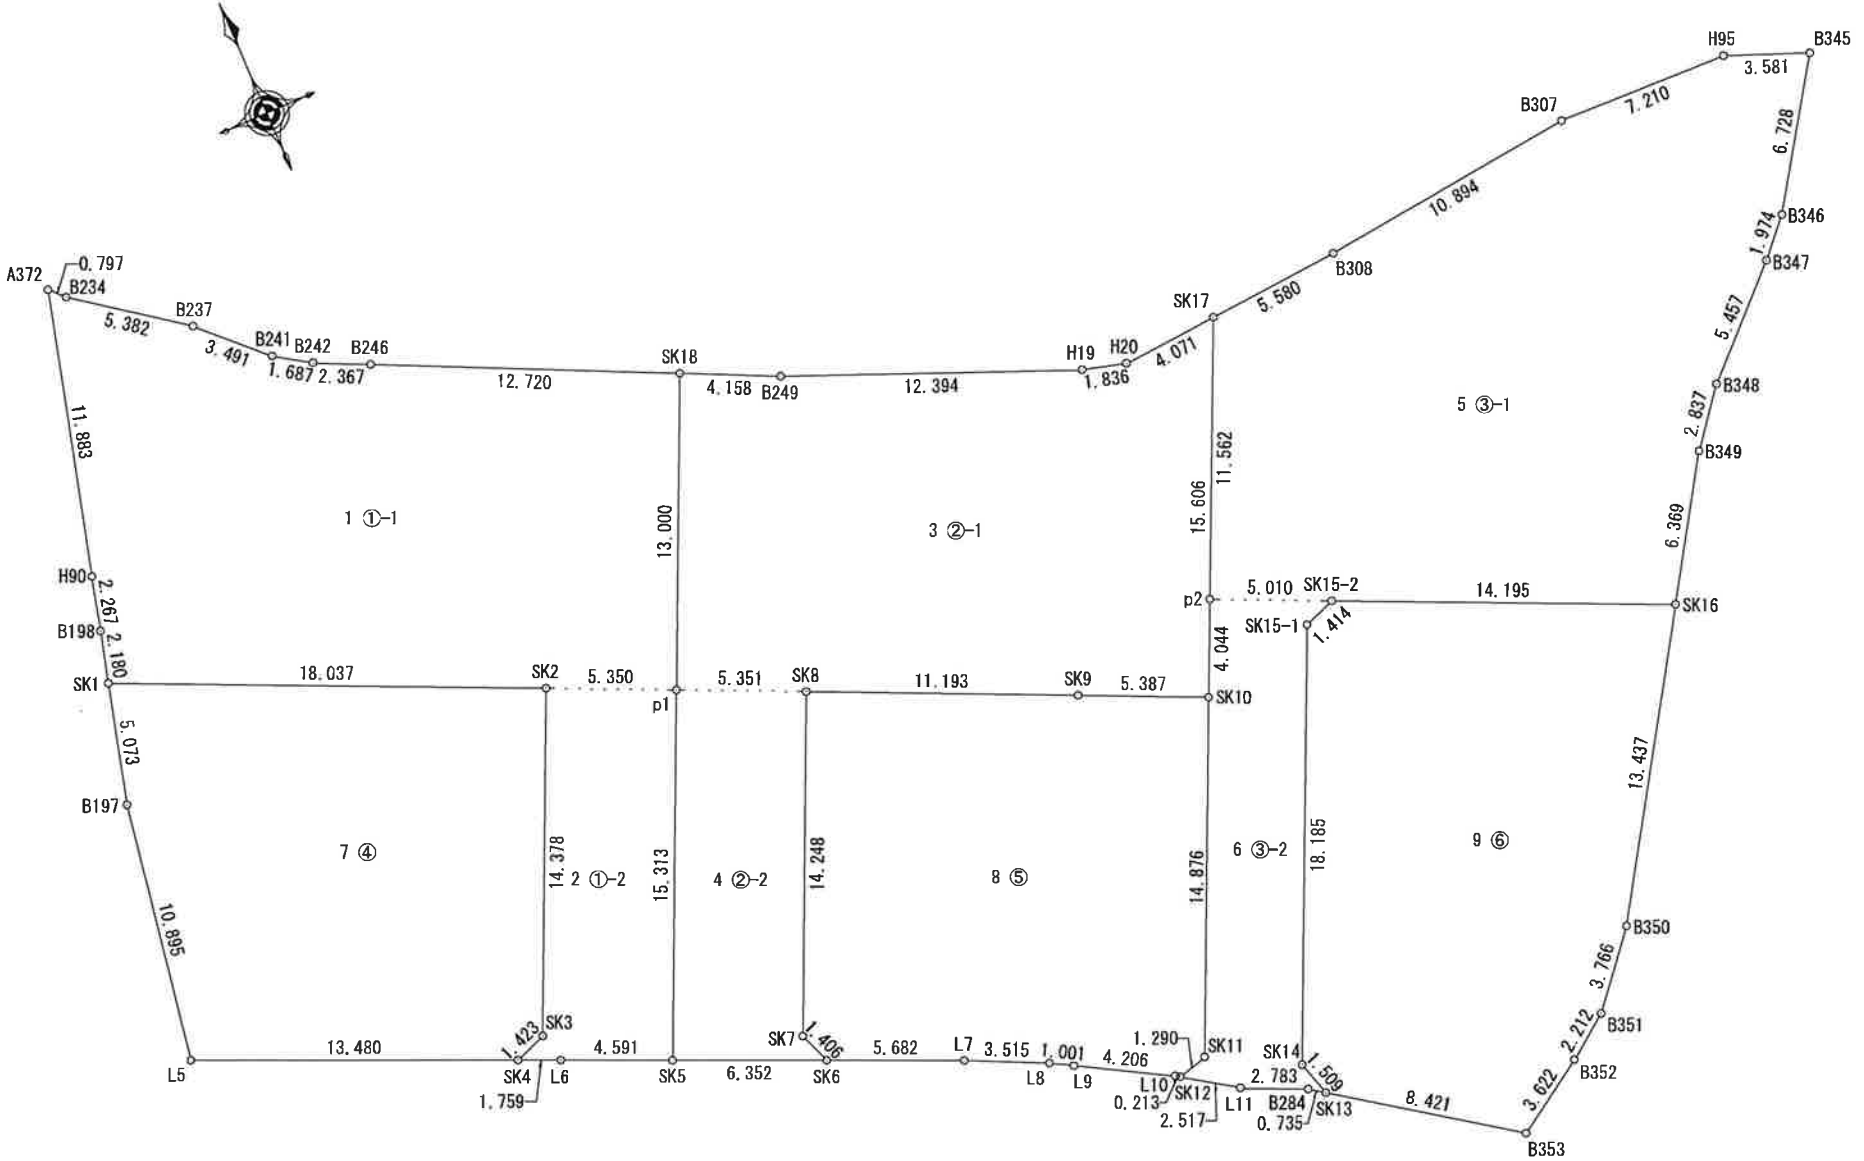

地番	5 ③-1				
NO	Xn	Yn	Yn+1-Yn-1	Xn・(Yn+1-Yn-1)	
B308	383.371	645.221	16.391	6283.834061	
B307	384.572	656.049	18.034	6935.371448	
H95	384.335	663.255	10.525	4045.125875	
B345	382.991	666.574	-0.404	-154.728364	
B346	377.387	662.851	-5.050	-1905.804350	
B347	375.925	661.524	-5.245	-1971.726625	
B348	372.127	657.606	-5.683	-2114.797741	
B349	369.906	655.841	-5.165	-1910.564490	
SK16	364.521	652.441	-16.349	-5959.553829	
SK15-2	370.336	639.492	-17.519	-6487.916384	
p2	372.388	634.922	0.166	61.816408	
SK17	382.936	639.658	10.299	3943.857864	
合計				764.913873	
合計面積				382.4569365	
地積				382.45	

地番	6 ③-2				
NO	Xn	Yn	Yn+1-Yn-1	Xn・(Yn+1-Yn-1)	
B284	352.221	630.555	-3.136	-1104.565056	
L11	353.371	628.021	-4.624	-1633.987504	
SK12	354.774	625.931	-0.850	-301.557900	
SK11	355.129	627.171	7.334	2604.516086	
SK10	368.699	633.265	7.751	2857.785949	
p2	372.388	634.922	6.227	2318.860076	
SK15-2	370.336	639.492	3.248	1202.851328	
SK15-1	369.833	638.170	-8.771	-3243.805243	
SK14	353.244	630.721	-7.013	-2477.300172	
SK13	351.799	631.157	-0.166	-58.398634	
合計				164.398930	
合計面積				82.1994650	
地積				82.19	

求積図(1)

所在	高崎市引間町字諏訪東 地内
縮尺	1/300
作成日	令和8年6月25日
作成者	土地家屋調査士 須長 亮

地番	7 ④			
N0	Xn	Yn	Yn+1-Yn-1	Xn・(Yn+1-Yn-1)
L5	371.619	588.799	-10.544	-3918.350736
B197	382.361	590.618	3.126	1195.260486
SK1	387.263	591.925	17.761	6878.178143
SK2	379.875	608.379	10.564	4012.999500
SK3	366.759	602.489	-7.217	-2646.899703
SK4	366.245	601.162	-13.690	-5013.894050
			合 計	507.293640
			合 計 面 積	253.6468200
			地 積	253.64㎡

地番	8 ⑤			
N0	Xn	Yn	Yn+1-Yn-1	Xn・(Yn+1-Yn-1)
L9	356.938	622.079	-4.549	-1623.710962
L8	357.425	621.205	-4.057	-1450.073225
L7	358.917	618.022	-8.394	-3012.749298
SK6	361.182	612.811	-5.719	-2065.599858
SK7	362.493	612.303	5.329	1931.725197
SK8	375.491	618.140	16.048	6025.879568
SK9	370.906	628.351	15.125	5609.953250
SK10	368.699	633.265	-1.180	-435.064820
SK11	355.129	627.171	-7.334	-2604.516086
SK12	354.774	625.931	-1.417	-502.714758
L10	354.893	625.754	-3.852	-1367.047836
			合 計	506.081172
			合 計 面 積	253.0405860
			地 積	253.04㎡

地番	9 ⑥			
N0	Xn	Yn	Yn+1-Yn-1	Xn・(Yn+1-Yn-1)
SK13	351.799	631.157	-7.328	-2577.983072
SK14	353.244	630.721	7.013	2477.300172
SK15-1	369.833	638.170	8.771	3243.805243
SK15-2	370.336	639.492	14.271	5285.065056
SK16	364.521	652.441	5.775	2105.108775
B350	353.159	645.267	-9.589	-3386.441651
B351	350.269	642.852	-4.192	-1468.327648
B352	348.951	641.075	-4.803	-1676.011653
B353	346.960	638.049	-9.918	-3441.149280
			合 計	561.365942
			合 計 面 積	280.6829710
			地 積	280.68㎡

総合計面積	2047.7748095㎡
-------	---------------

地番	面 積
1 ①-1	337.3439530㎡
2 ①-2	82.5945660㎡
3 ②-1	293.5491285㎡
4 ②-2	82.2603835㎡
5 ③-1	382.4569365㎡
6 ③-2	82.1994650㎡
7 ④	253.6468200㎡
8 ⑤	253.0405860㎡
9 ⑥	280.6829710㎡

求 積 図 (2)	
所 在	高崎市引間町字諏訪東 地内
縮 尺	1/300
作 成 日	令和8年6月25日
作 成 者	土地家屋調査士 須長 亮